

REVISION:


1	MAY 12, 12
2	MAY 12, 12
3	MAY 12, 12
4	MAY 12, 12
5	MAY 12, 12

Designed by:
J. Enterprises, Inc.


3578 Harvard Dr. Unit E-116
Colorado Springs, CO. 80909
(719) 359-9859

Date: MAY 3, 2012
Drawn: TONY L. JACKSON


Elevations

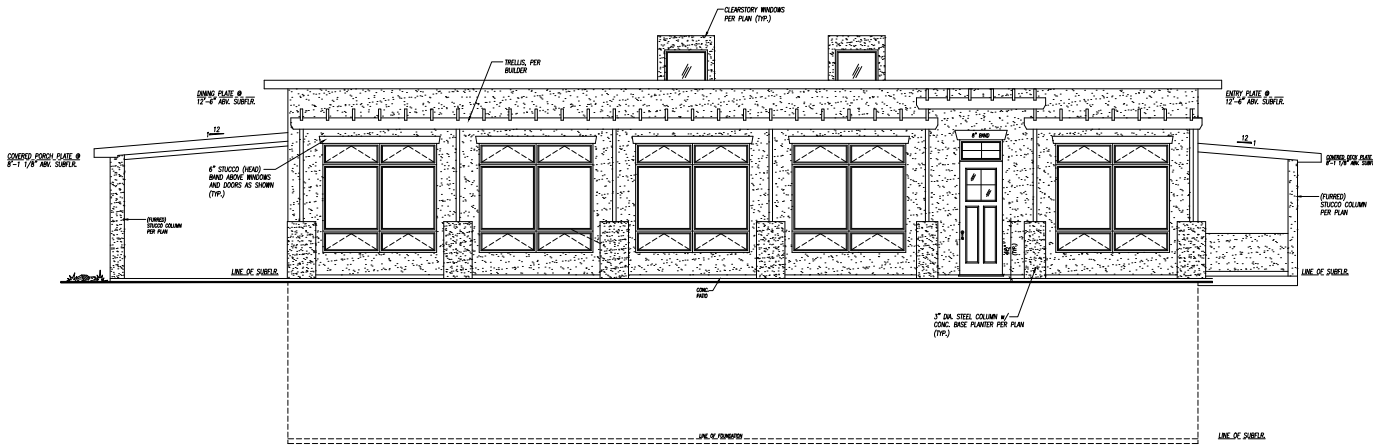


Front Elevation
SCALE: 1/4" = 1'-0"

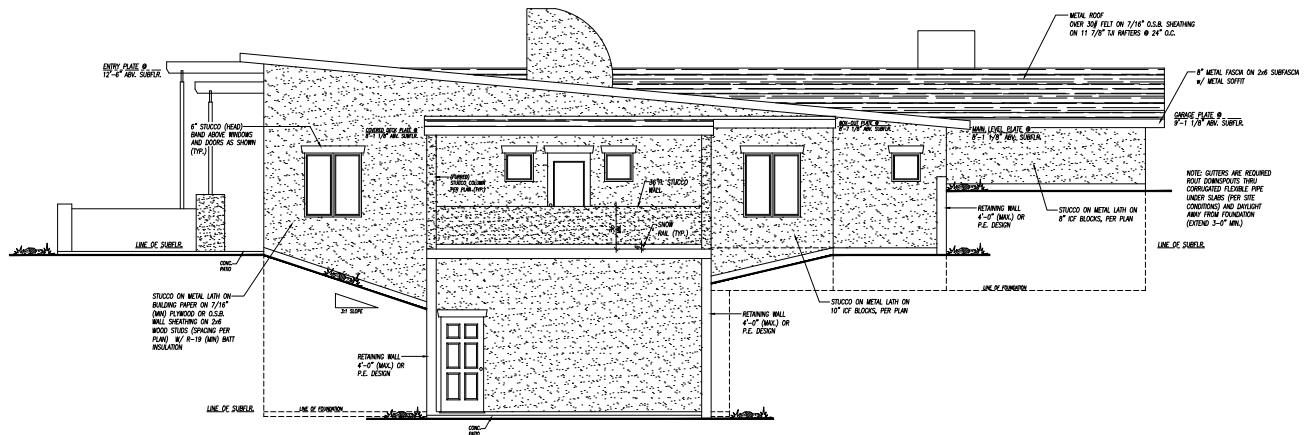

Right Elevation
SCALE: 1/4" = 1'-0"

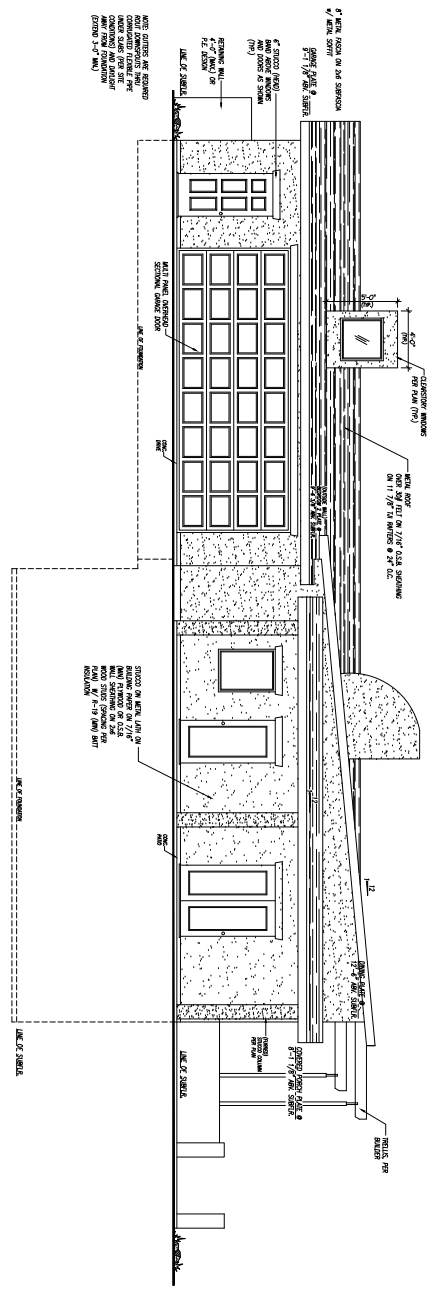

Left Elevation
SCALE: 1/4" = 1'-0"

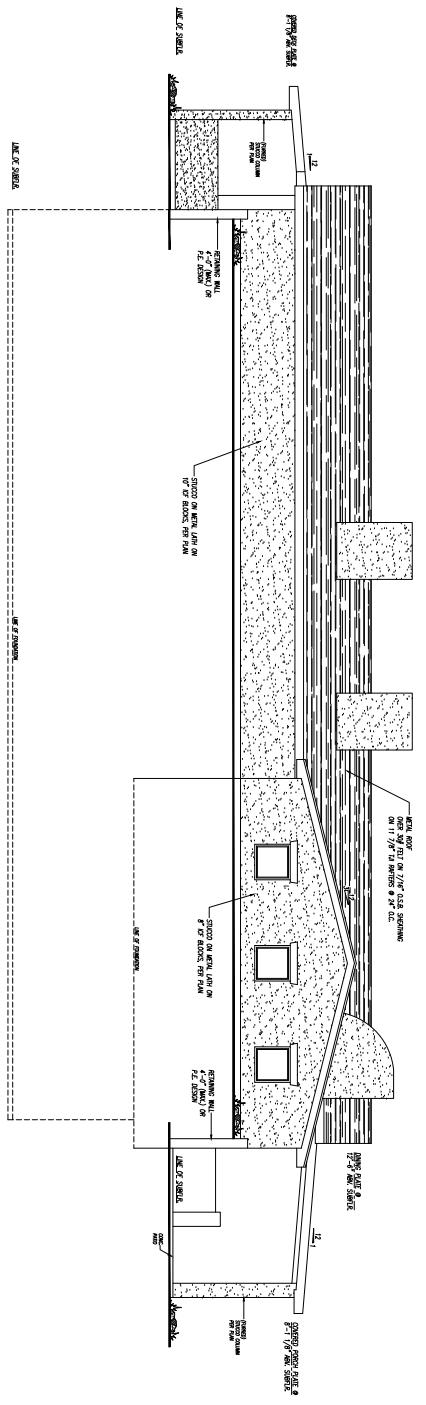

Rear Elevation
SCALE: 1/4" = 1'-0"

SHEET
OF
5
10

Casas Limited Partnership No. 4

P.O. Box 2076 • Colorado Springs, CO, 80901 • (719) 359-1470

C4.1
10195 Kurie Road
Colorado Springs, CO. 80908

REVISIONS

1	10/11/11	10/11/11
2	10/11/11	10/11/11
3	10/11/11	10/11/11
4	10/11/11	10/11/11

Prepared by:
A. Enterprises, Inc.
3278 Marlow Dr., Unit C-118
Colorado Springs, CO, 80909
(719) 593-5500

Date: MAY 3, 2012
Drawn: TONY L. MANSOR
Divisions

SHEET
OF
5
10