

PREVIOUS RESIDENCE
AUG. 21, 2001

PREVIOUS APPLICATED GARAGE LOCATION
AUG. 21, 2001

Q:\BACK\projects\1010103 JACOBS #2\19site~1d.dwg, 14/8/2011 4:31:11 PM, LANIER MP 5000/LD050 RPCS

SET BACK

SET BACK

(N 01°57'09" W)
(523.93')

GRADE 14' ABOVE MAIN FL.

GRADE 12' ABOVE MAIN FL.

MAIN RESIDENCE

PROPOSED GUEST RESIDENCE / GARAGE

7266 FIN. MAIN
7252 FIN. BSMT

62x45
TOWER FIN. FLR. 7240
MAIN FIN. FLR. 7230
LOWER FIN. FLR. 7216

DECK 65.5

PATIO 51.5

PATIO 29.5

BASEMENT WALKOUT

INCLINATOR

RETAINING WALLS

PORCH

DECK

SOL

60

70

7280

7270

72

72


107

119

5

114

0210

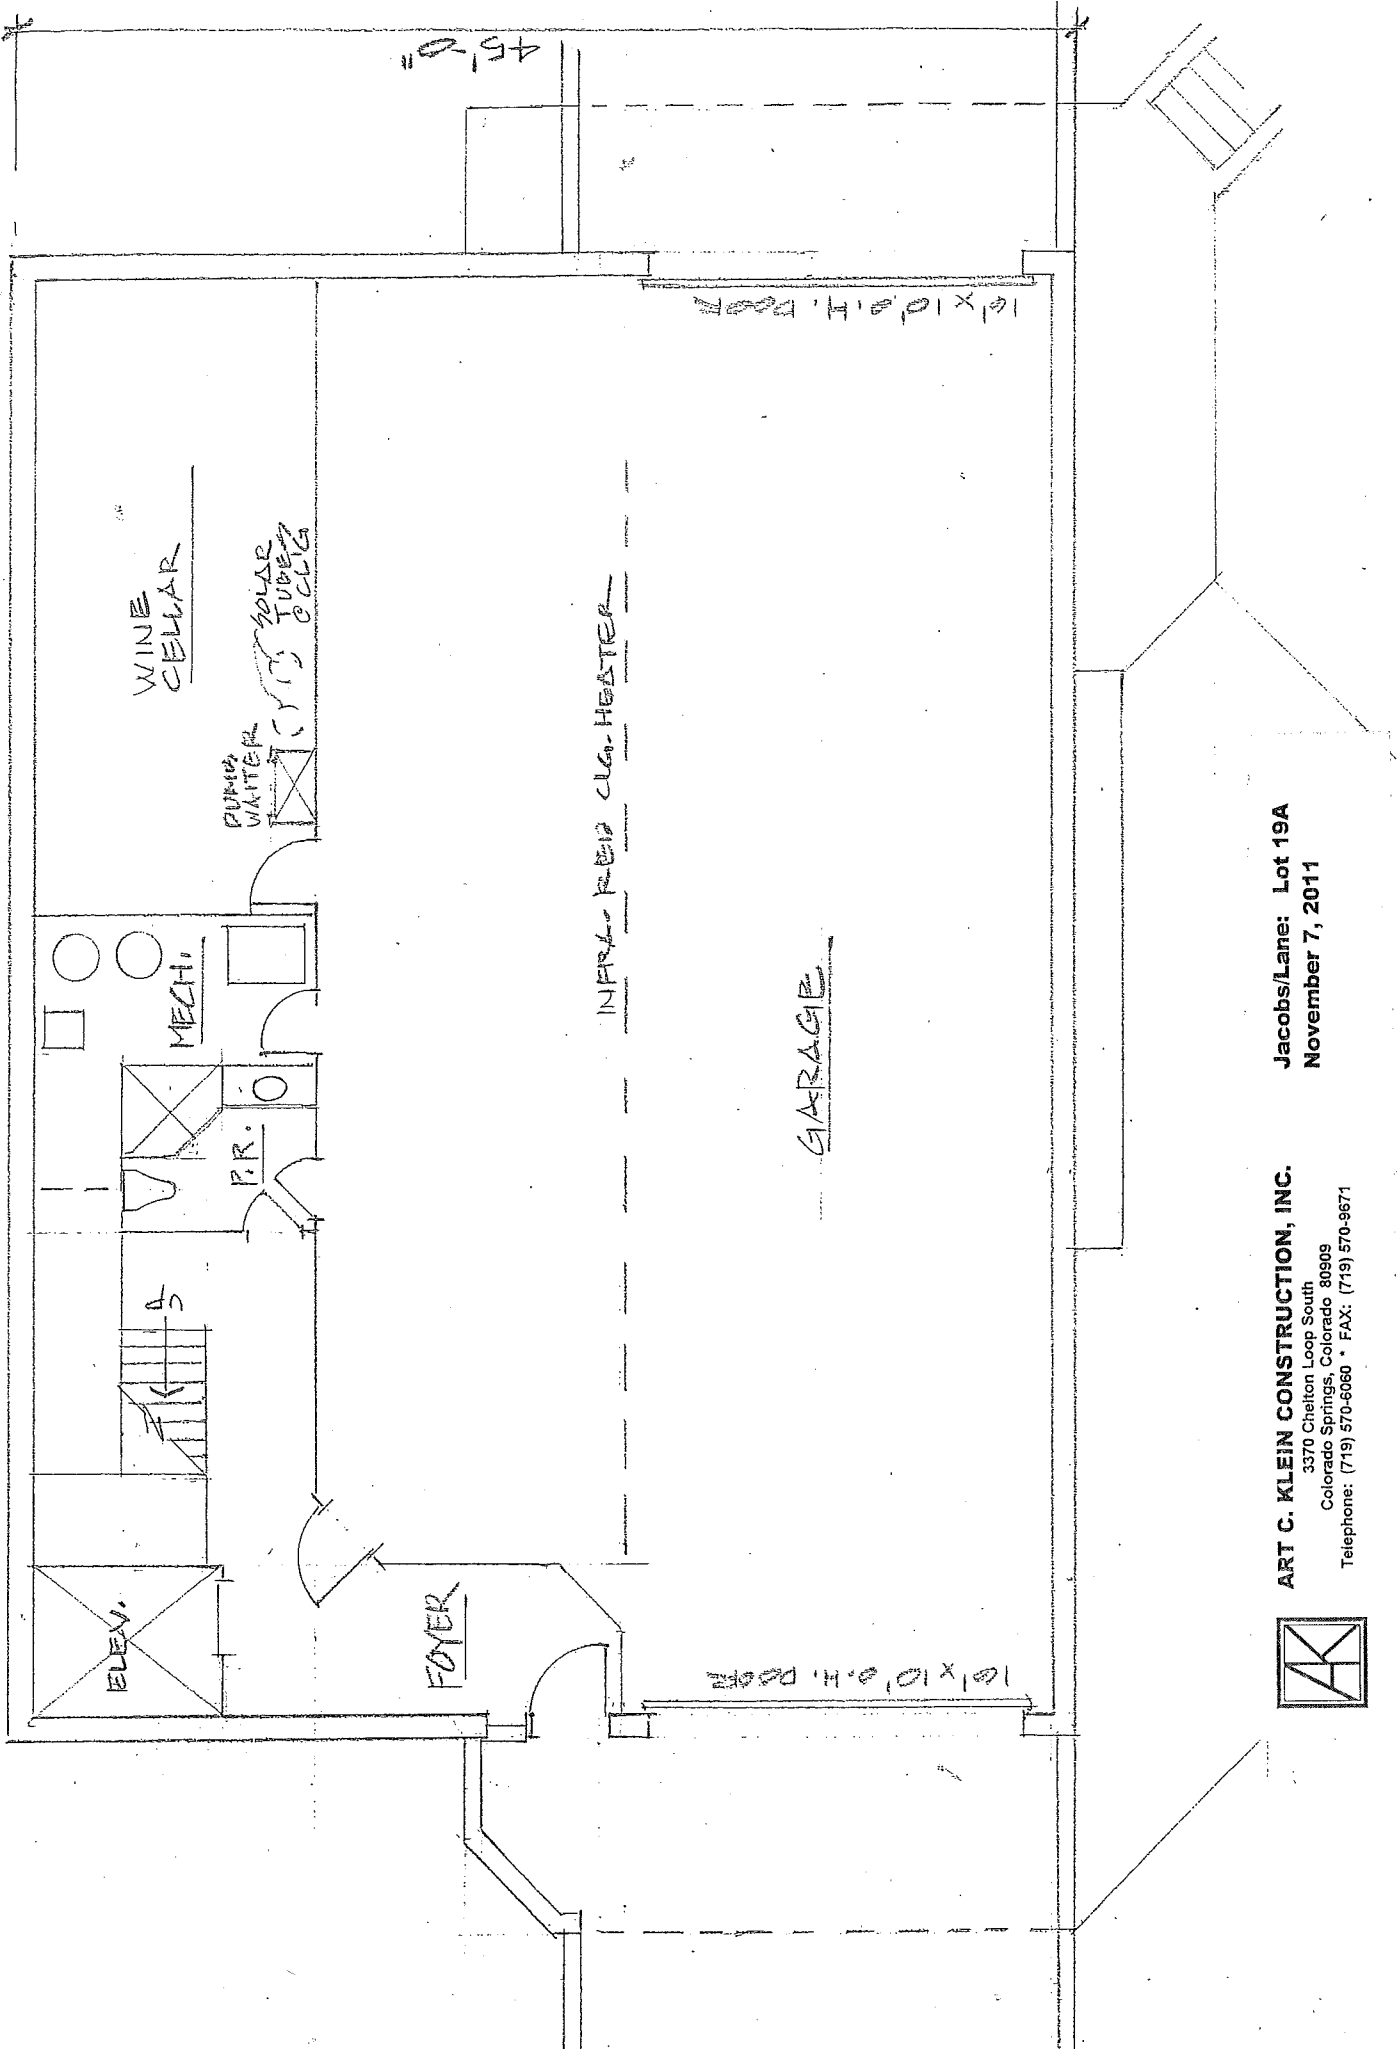

Jacobs/Lane: Lot 19A
 November 7, 2011


ART C. KLEIN CONSTRUCTION, INC.
 3370 Chelton Loop South
 Colorado Springs, Colorado 80909
 Telephone: (719) 570-6060 • FAX: (719) 570-9671



BASEMENT FLOOR PLAN & ELEVATION 11/7/11

021-0

45'0"

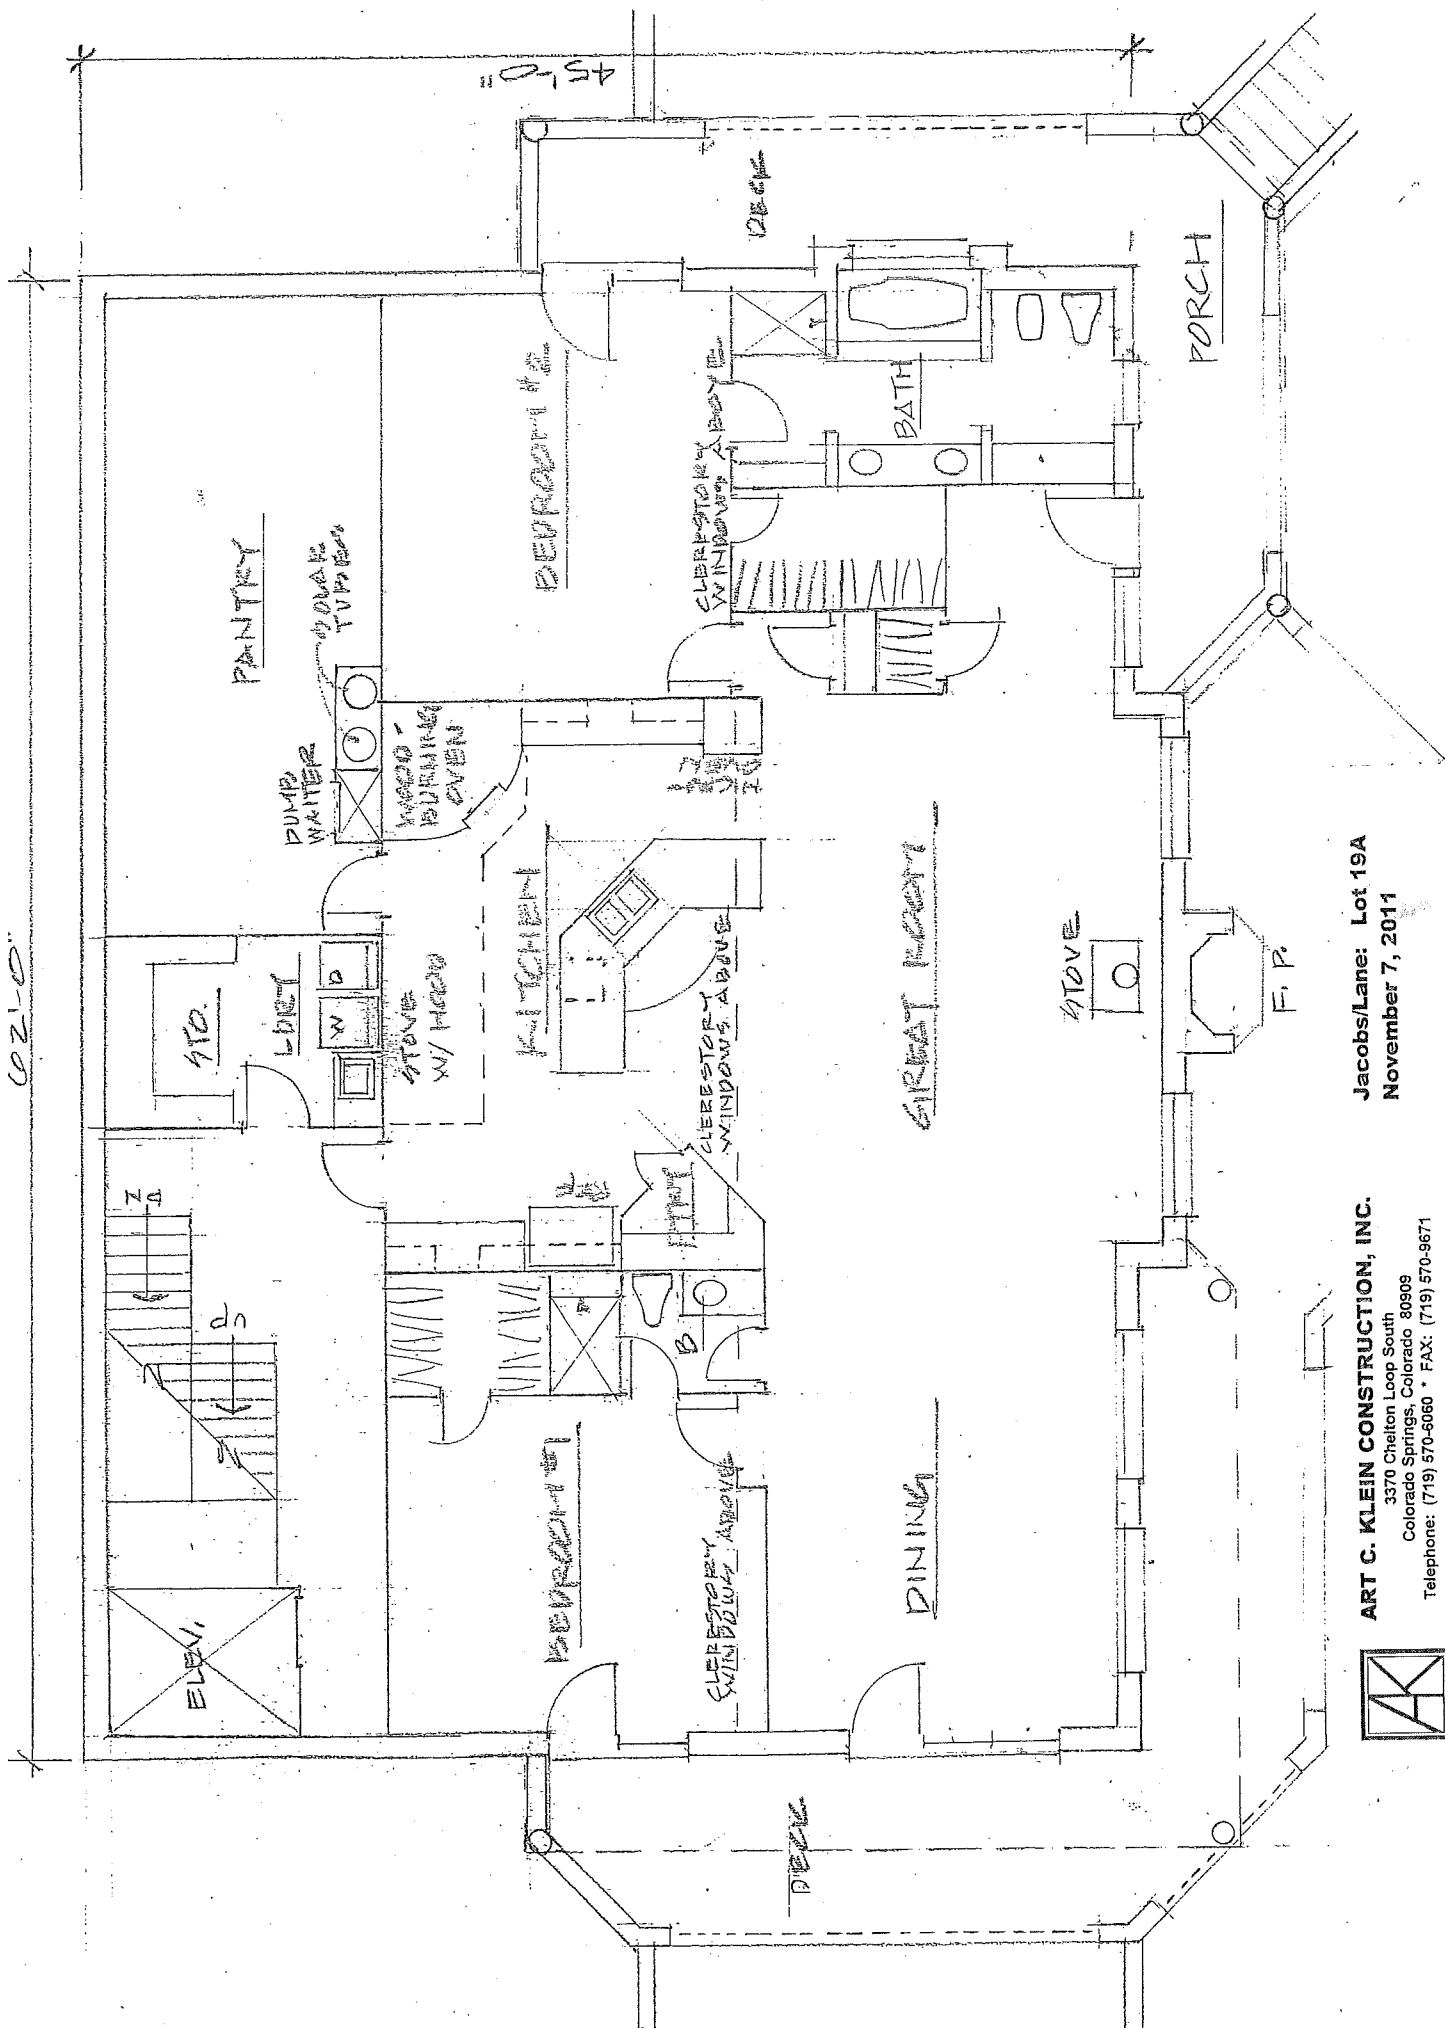


Jacobs/Lane: Lot 19A
 November 7, 2011

ART C. KLEIN CONSTRUCTION, INC.
 3370 Chelton Loop South
 Colorado Springs, Colorado 80909
 Telephone: (719) 570-6060 • FAX: (719) 570-9671




MAIN FLOOR PLAN 0 1/2" = 1'-0" 2008 08. FT. 11/7/11

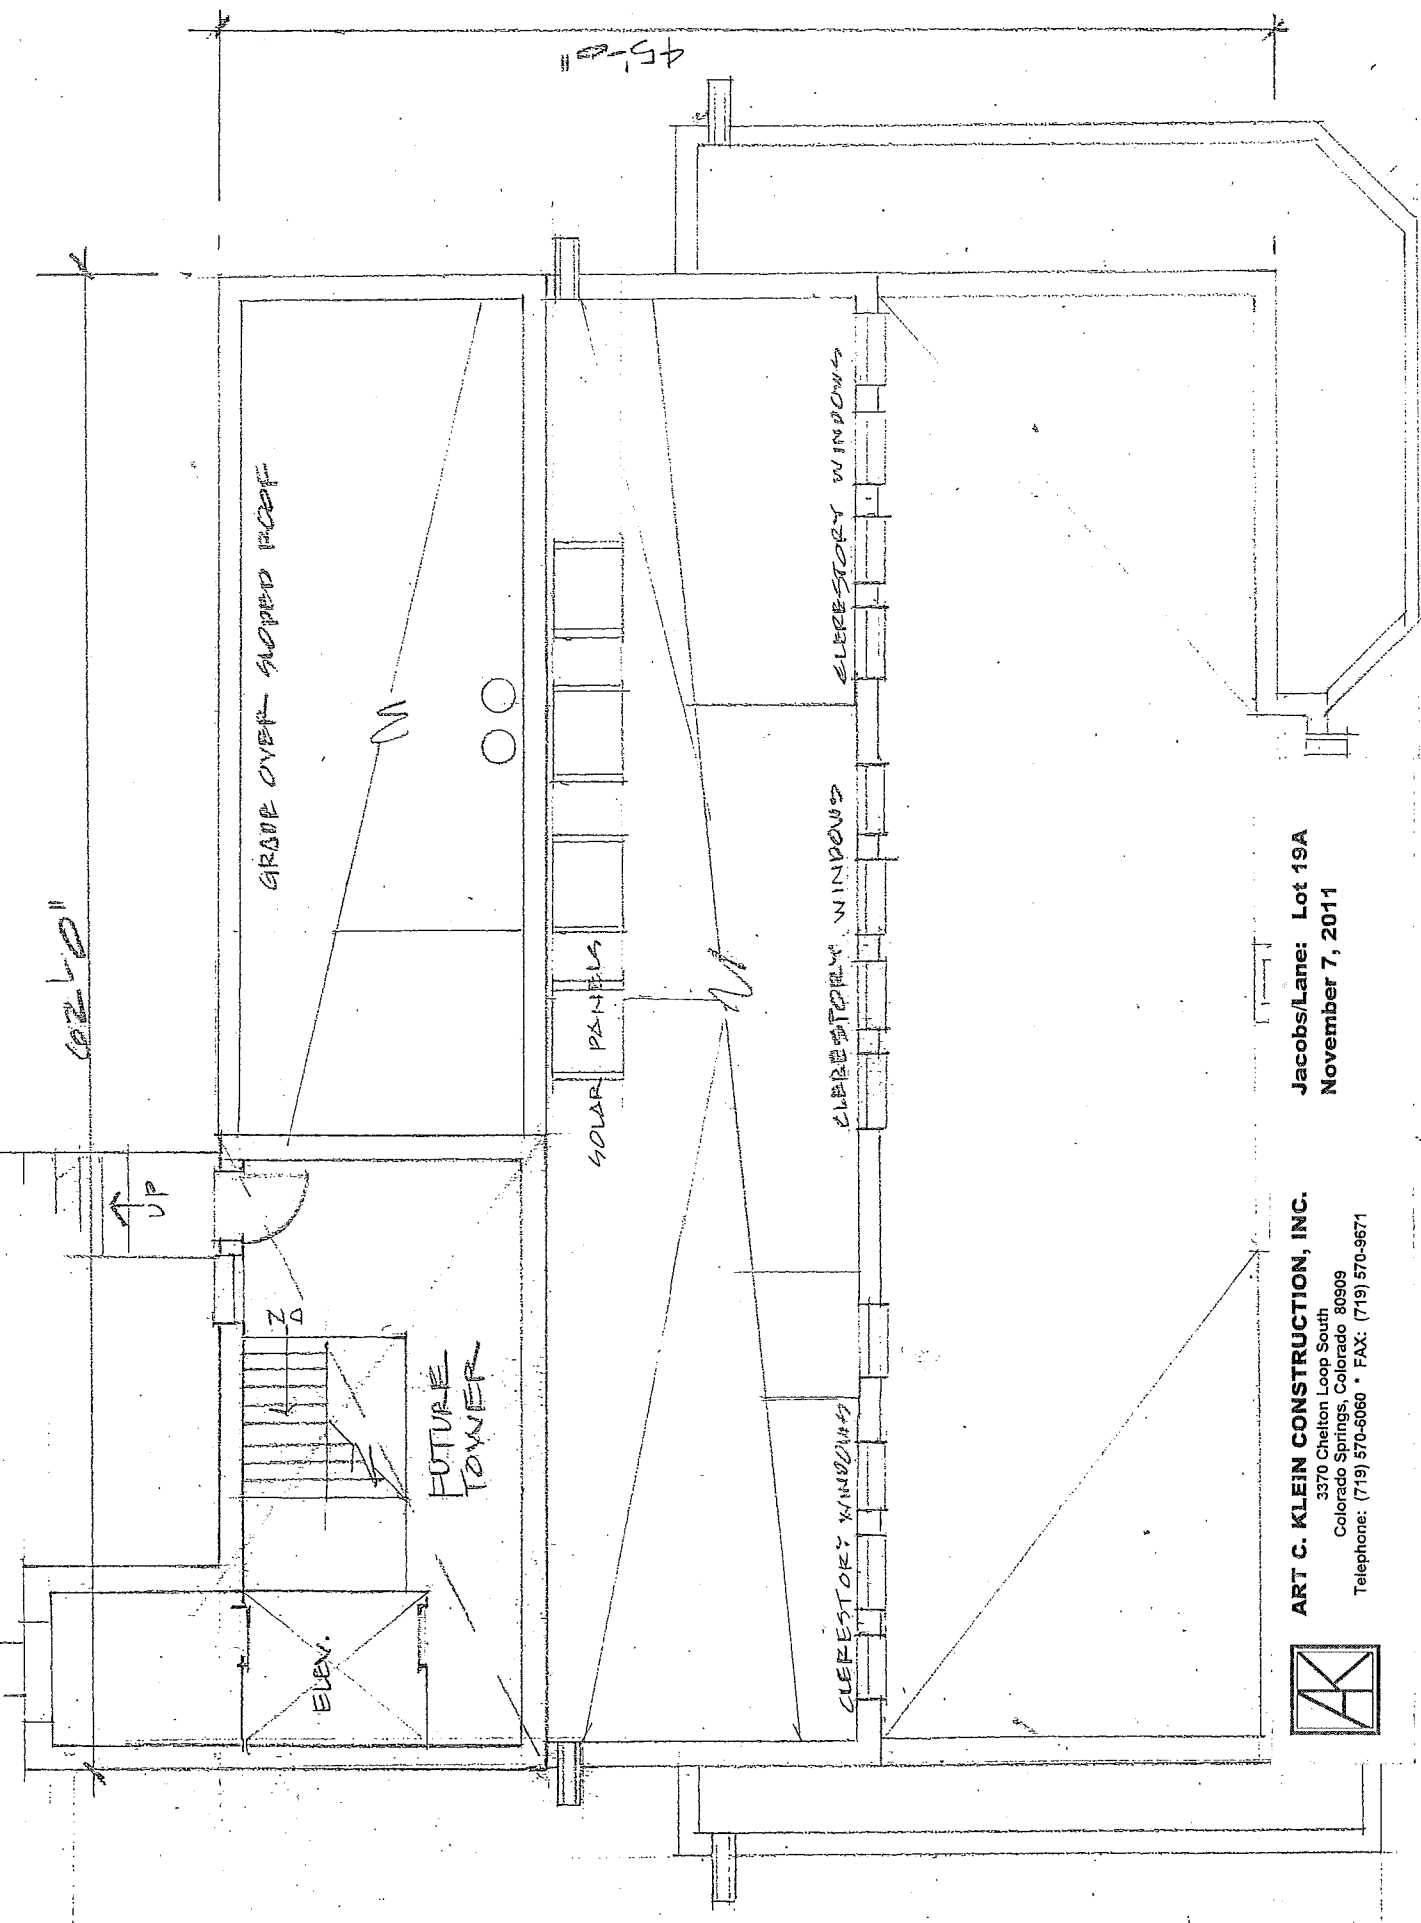

ART C. KLEIN CONSTRUCTION, INC.
 3370 Chelton Loop South
 Colorado Springs, Colorado 80909
 Telephone: (719) 570-6060 • FAX: (719) 570-9671

Jacobs/Lane: Lot 19A
 November 7, 2011

UPPER FLOOR / ROOF FLOOR PLAN 10/5/10" 12' 00" H.T. 11/7/11

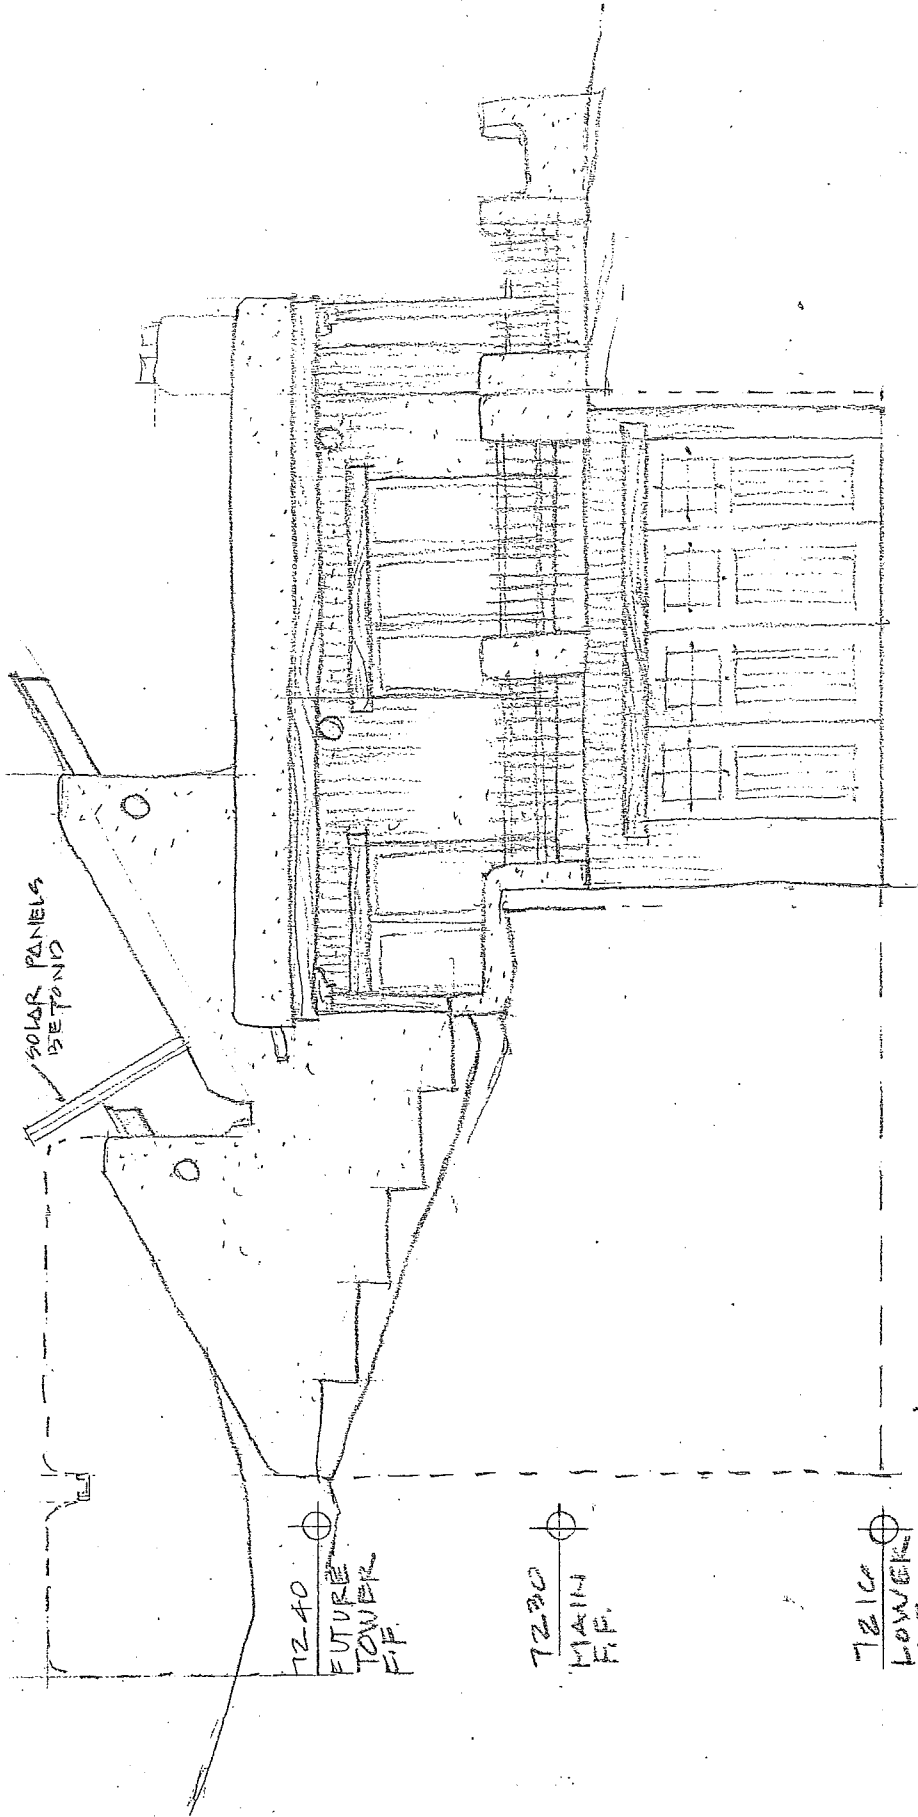


WEST ELEVATION @ 1/8" = 1'-0"

11/7/11

Jacobs/Lane: Lot 19A
November 7, 2011

ART C. KLEIN CONSTRUCTION, INC.
3370 Chelton Loop South
Colorado Springs, Colorado 80909
Telephone: (719) 570-6060 * FAX: (719) 570-9671



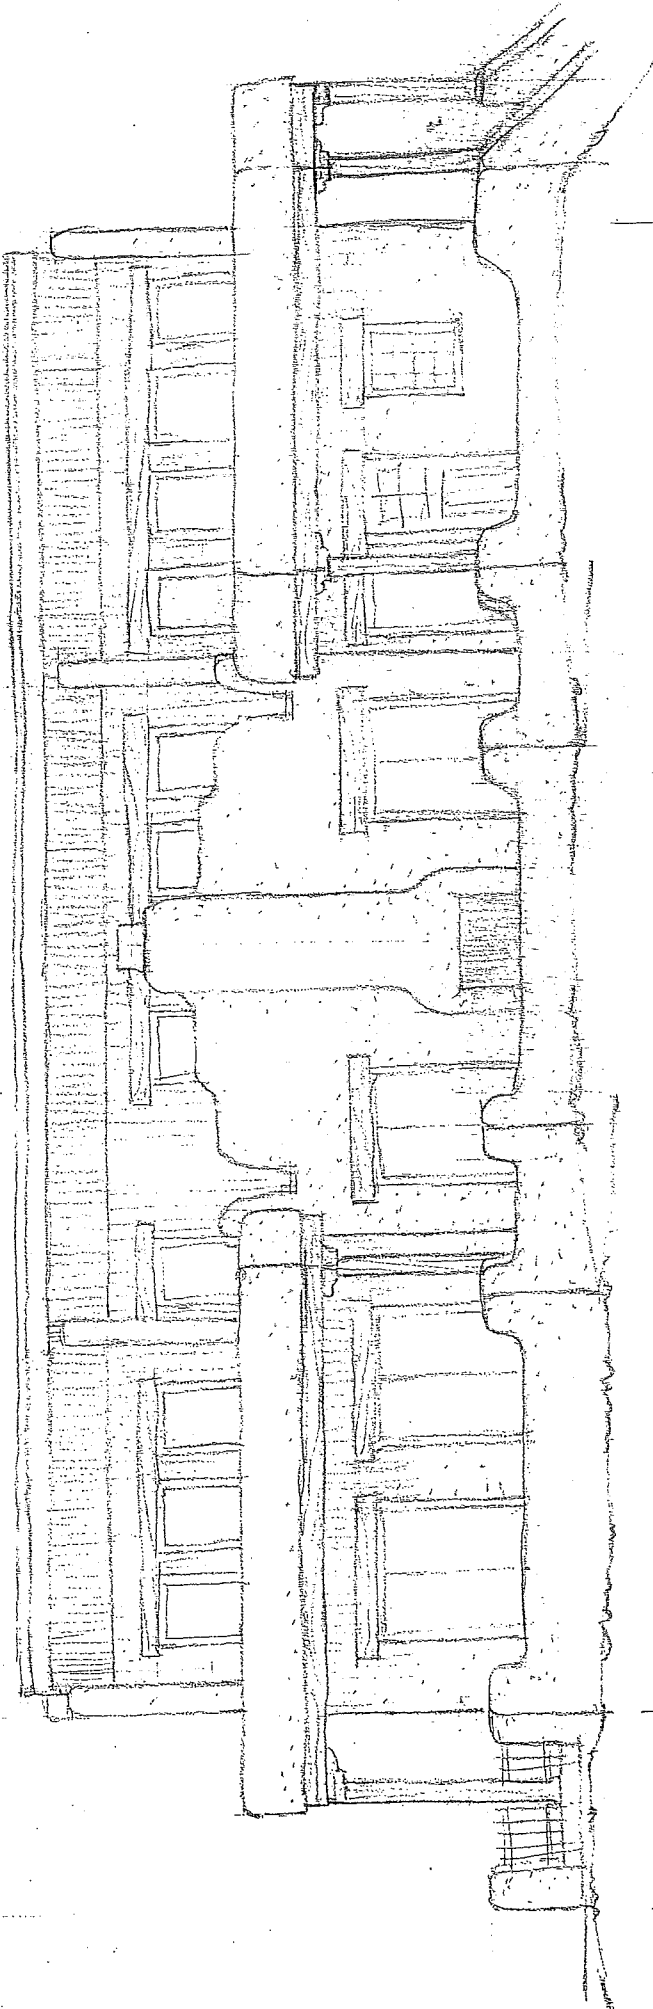


SOUTH ELEVATION @ 1/8" = 1'-0"

11/7/11



ART C. KLEIN CONSTRUCTION, INC.
3370 Chelton Loop South
Colorado Springs, Colorado 80909
Telephone: (719) 570-5060 * FAX: (719) 570-9671

Jacobs/Lane: Lot 19A
November 7, 2011

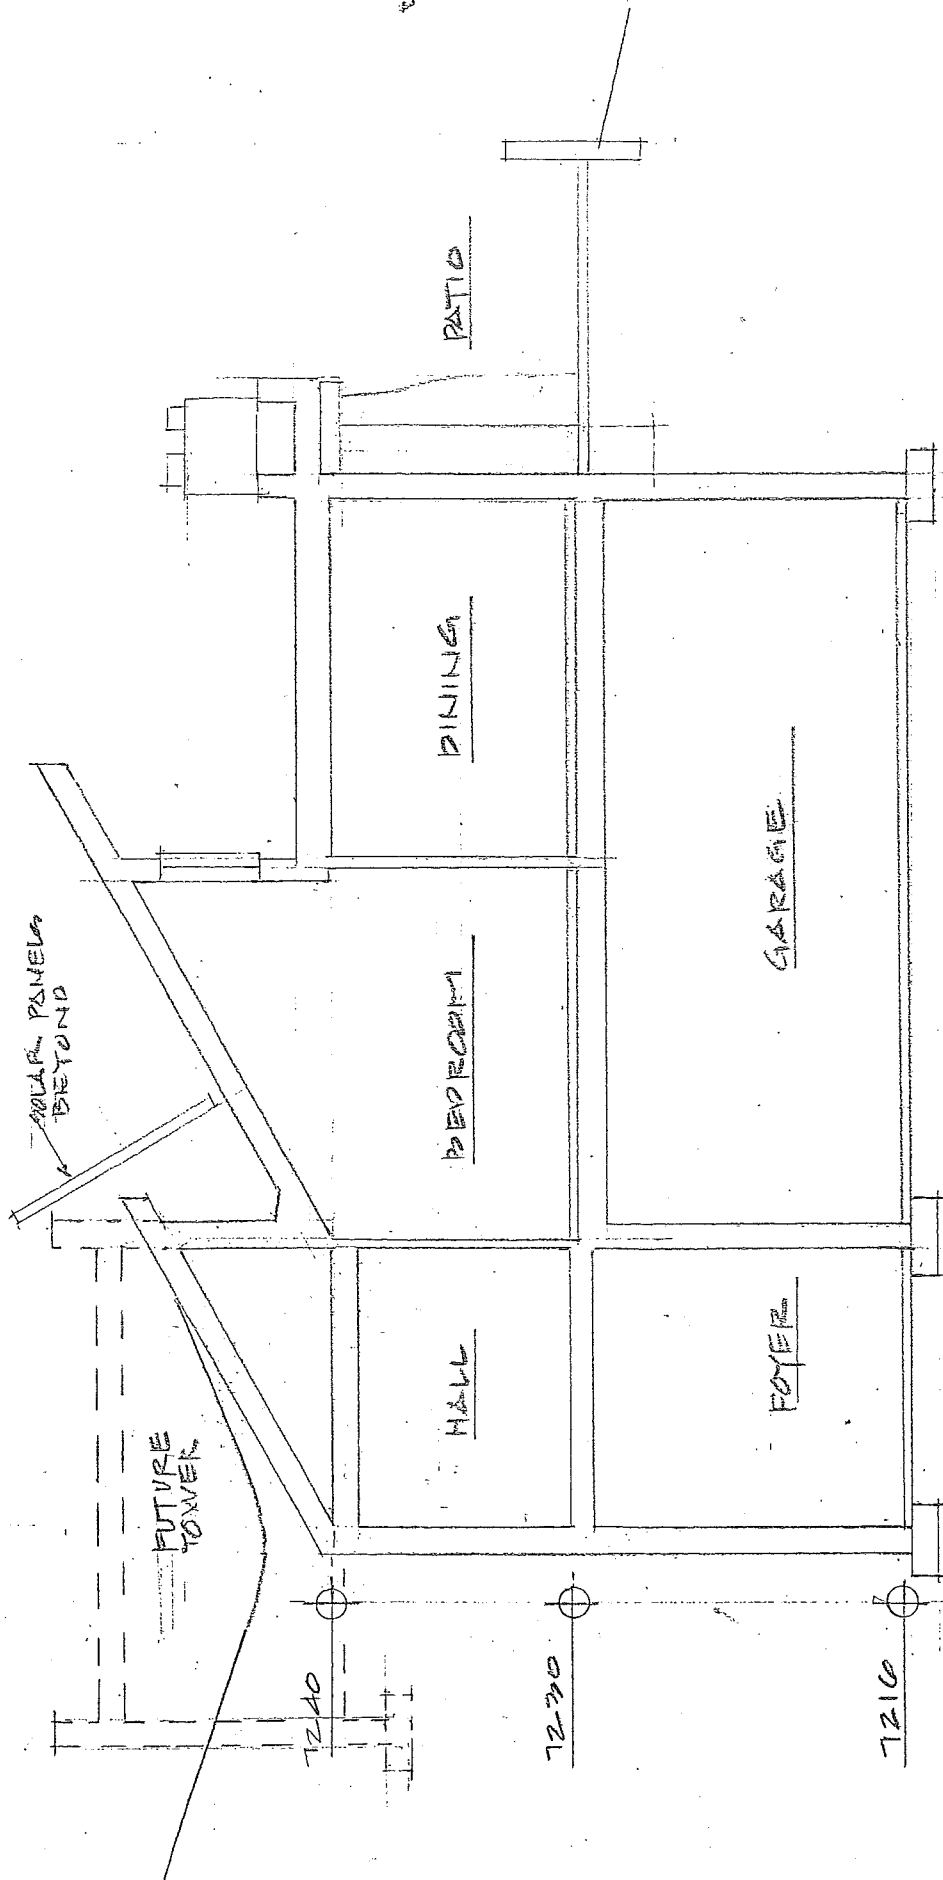

NORTH / SOUTH SECTION @ 1/8" = 1'-0" 11/7/11



ART C. KLEIN CONSTRUCTION, INC.
 3370 Chelton Loop South
 Colorado Springs, Colorado 80909
 Telephone: (719) 570-6060 • FAX: (719) 570-9671

Jacobs/Lane: Lot 19A
 November 7, 2011