


LOT 18

LOT 16A

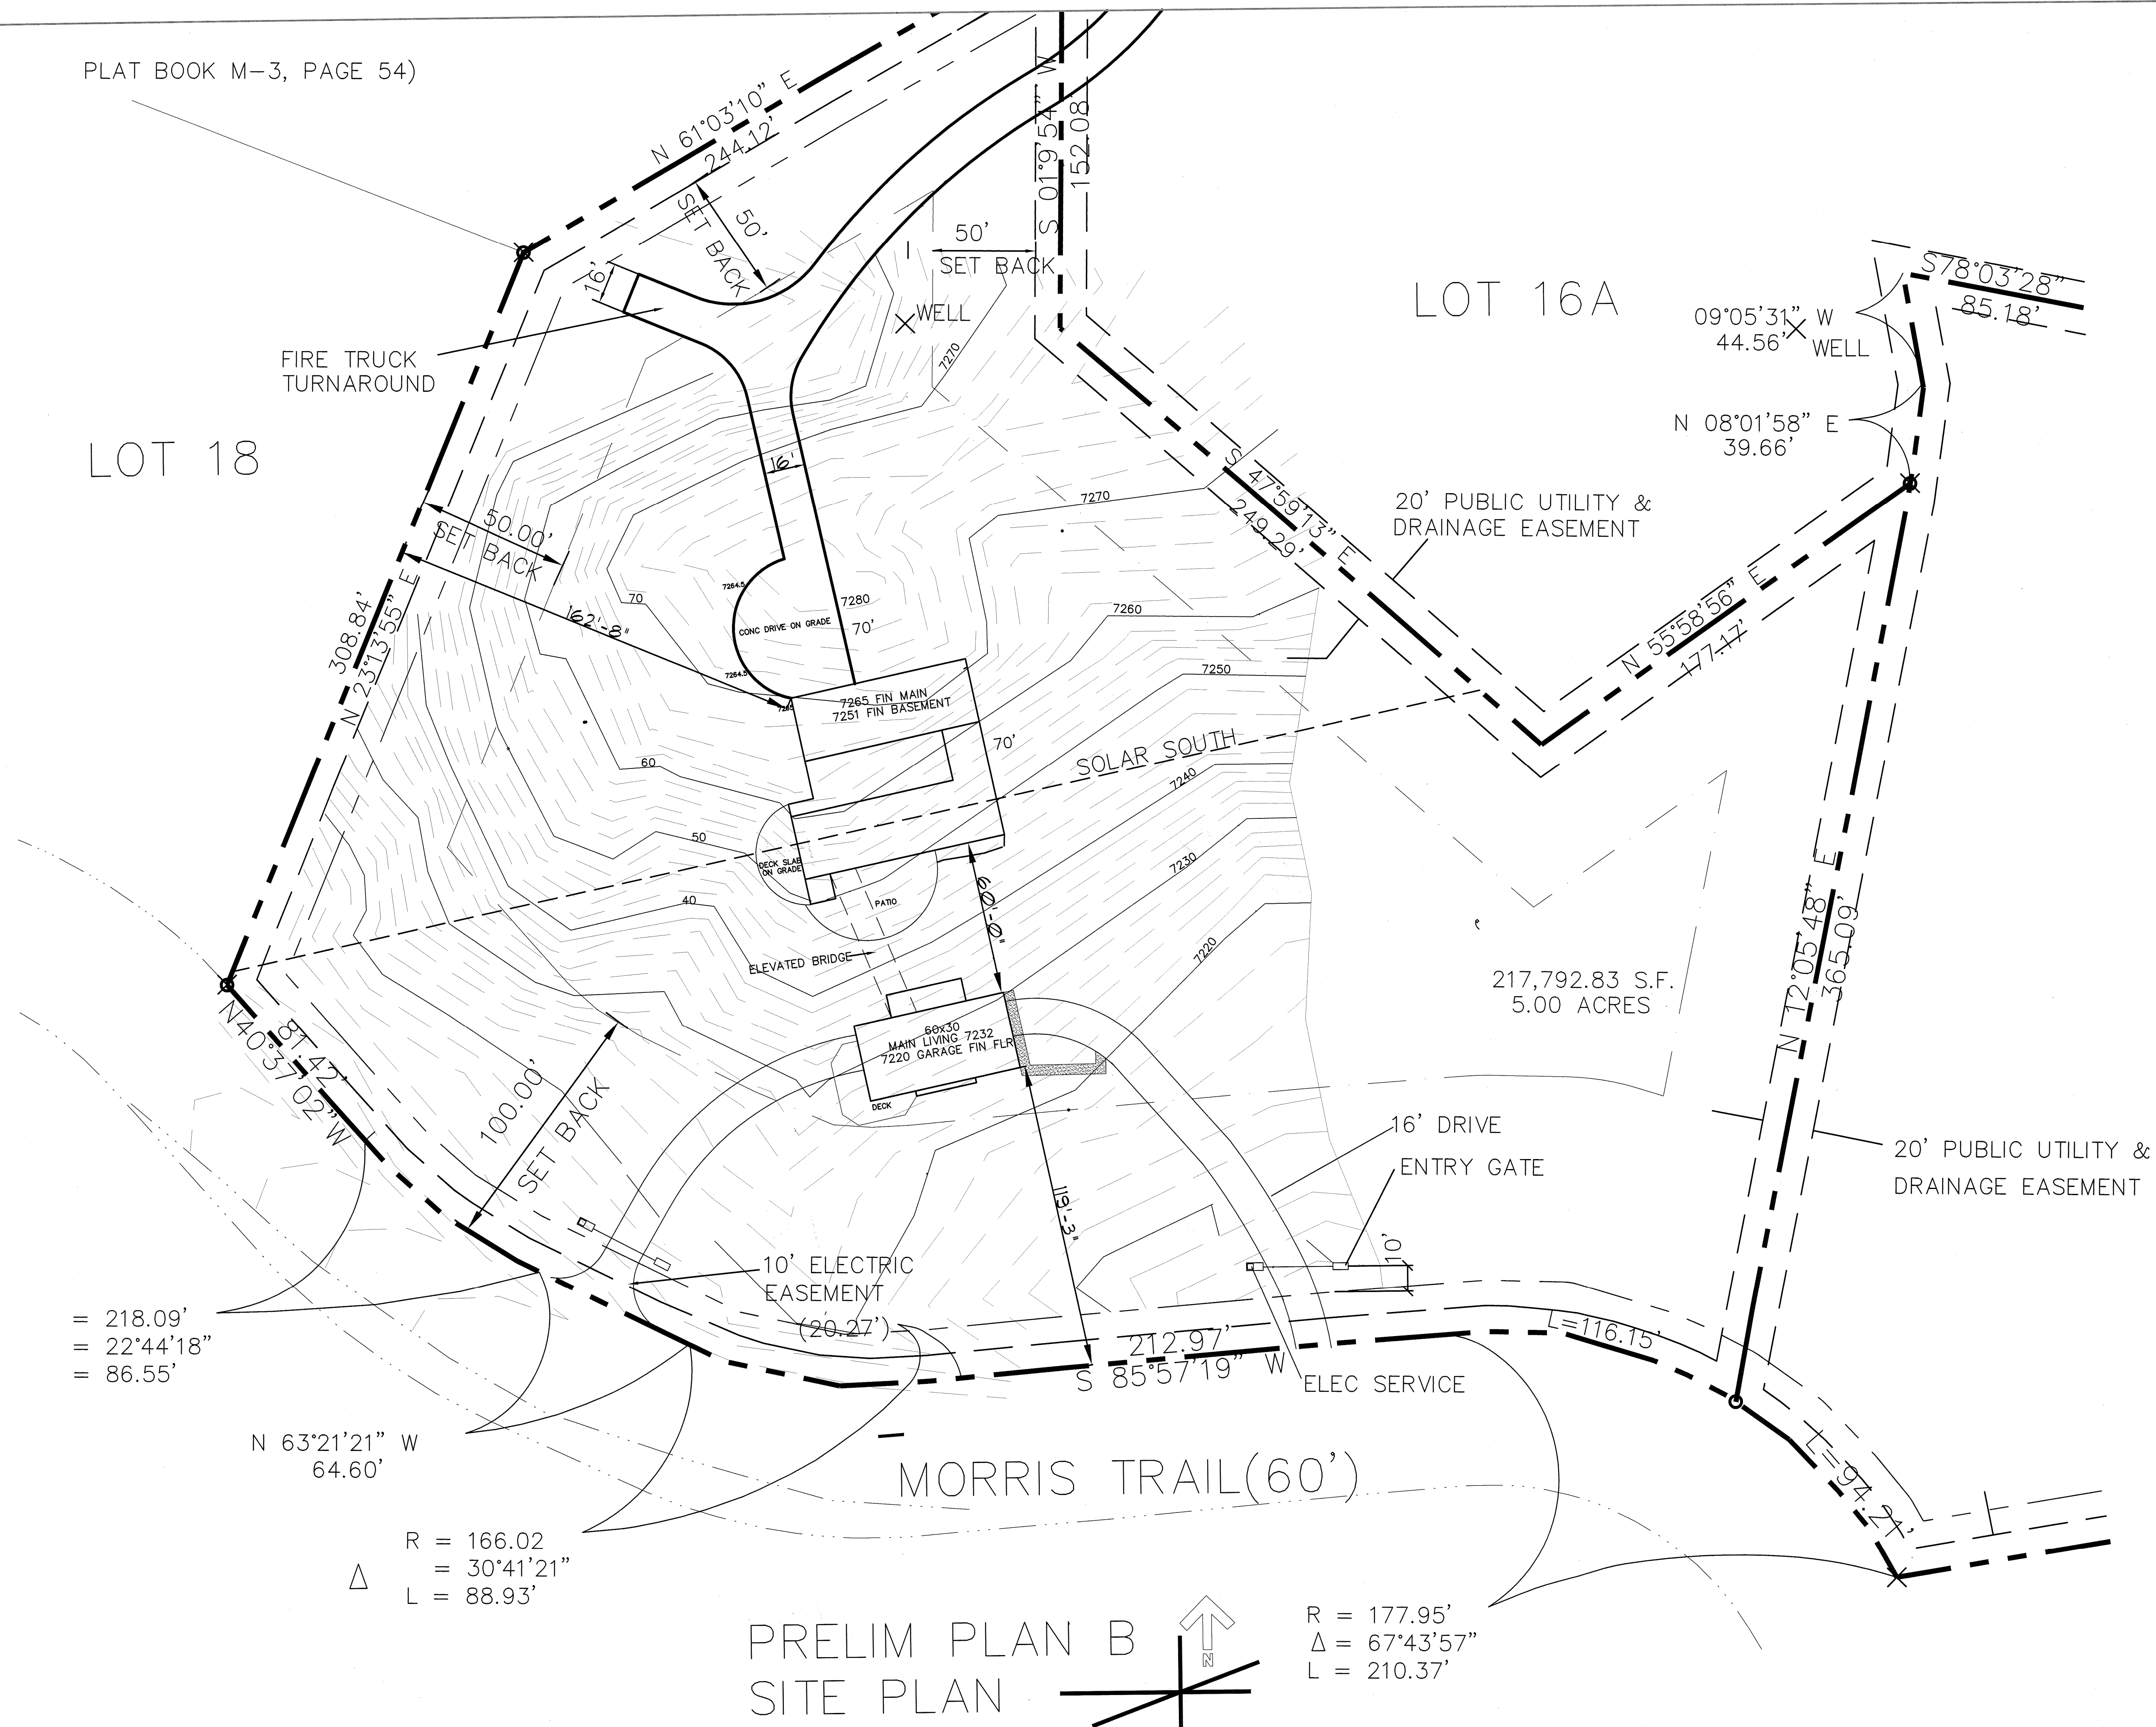


= 218.09'
 = 22°44'18"
 = 86.55'

N 63°21'21" W
 64.60'


△
 R = 166.02
 = 30°41'21"
 L = 88.93'

PRELIM PLAN B
 SITE PLAN

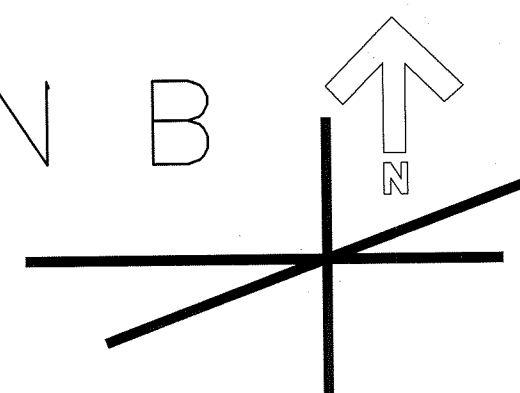

R = 177.95'
 Δ = 67°43'57"
 L = 210.37'

design-construction
 custom residential-commercial
ART C. KLEIN CONSTRUCTION
 INC.
 3370 CHELTON LOOP SO.
 COLORADO SPRINGS, COLORADO 80909
 (Office) 719 570-6060 (Fax) 719-570-9671
 website: ackconstruction.com

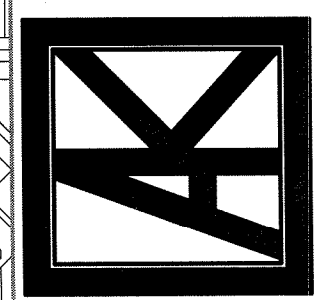

JACOBS
 MORRIS TRAIL

SCALE:
 AS NOTED

DRAWN BY:
 RO/BWB

DATE:
 9-21-10
 REVISED:

PLOT DATE:
9.21.2010

JOB NO.:
 10-0103
 DWG NO.:

SHEET

OF