


MAIN FLOOR PLAN 10/16 = 1'-0" = 1/4"

FEB. 24, 10

MORRIS TRAIL
PROPERTY LINE

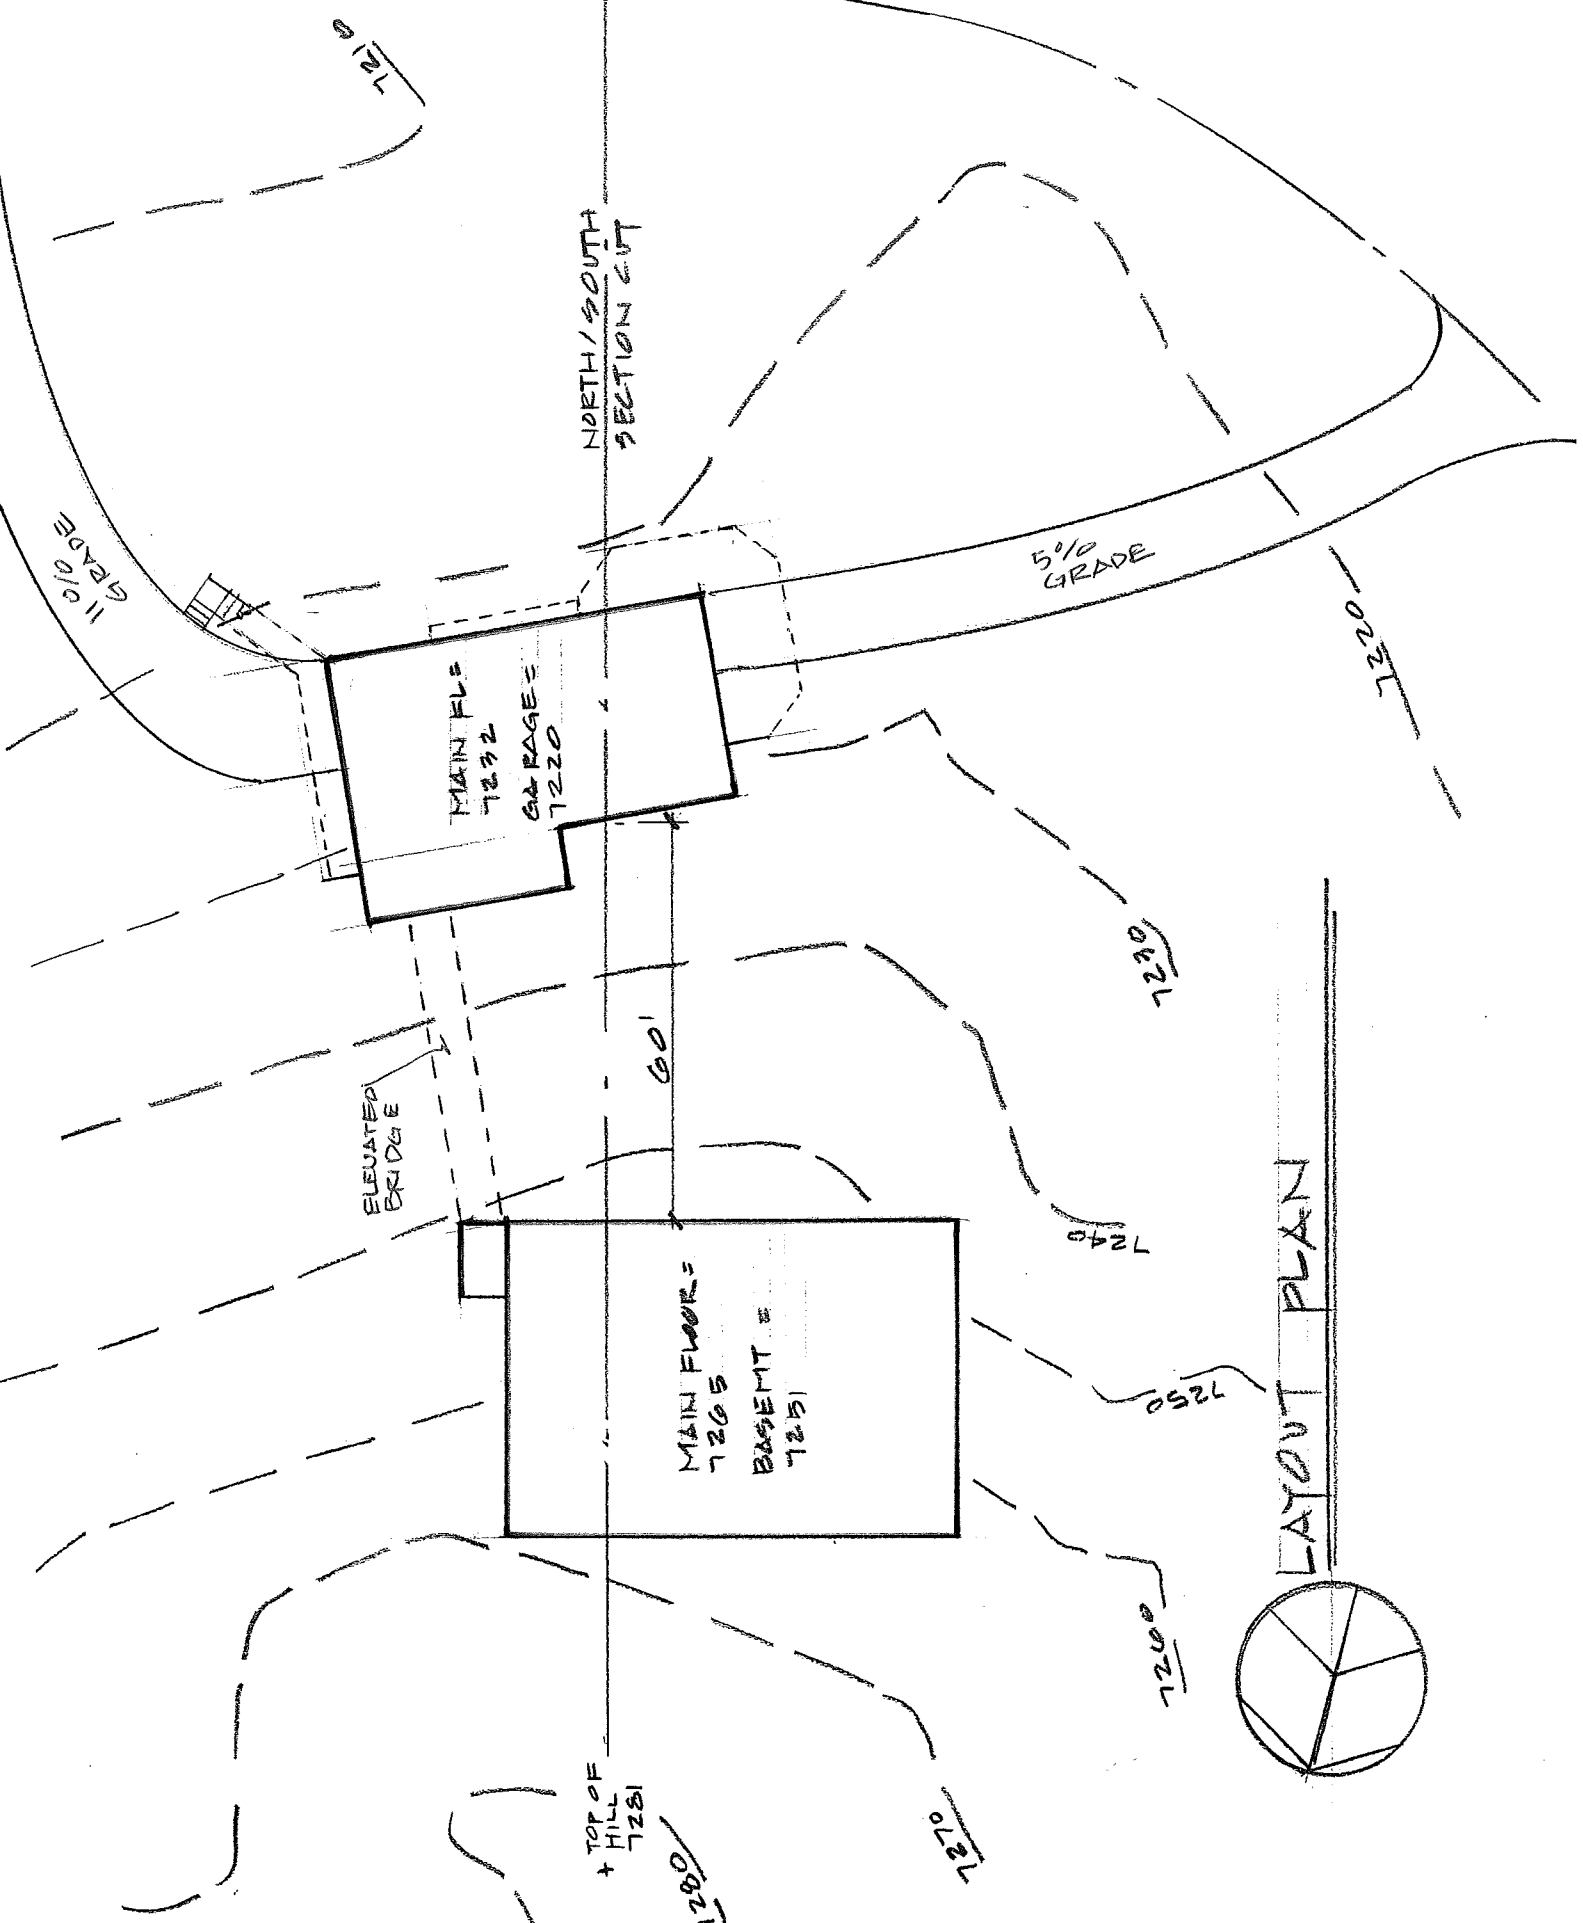

MAIN FLS
7232
GARAGE =
7220

MAIN FLOOR =
7205
BASEMENT =
7201

NORTH/SOUTH
SECTION CUT

ELEVATED
BRIDGE


60'


TOP OF
HILL
7281

5 0/100
GRADE

11 0/100
GRADE


LAYOUT PLAN

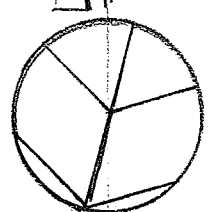

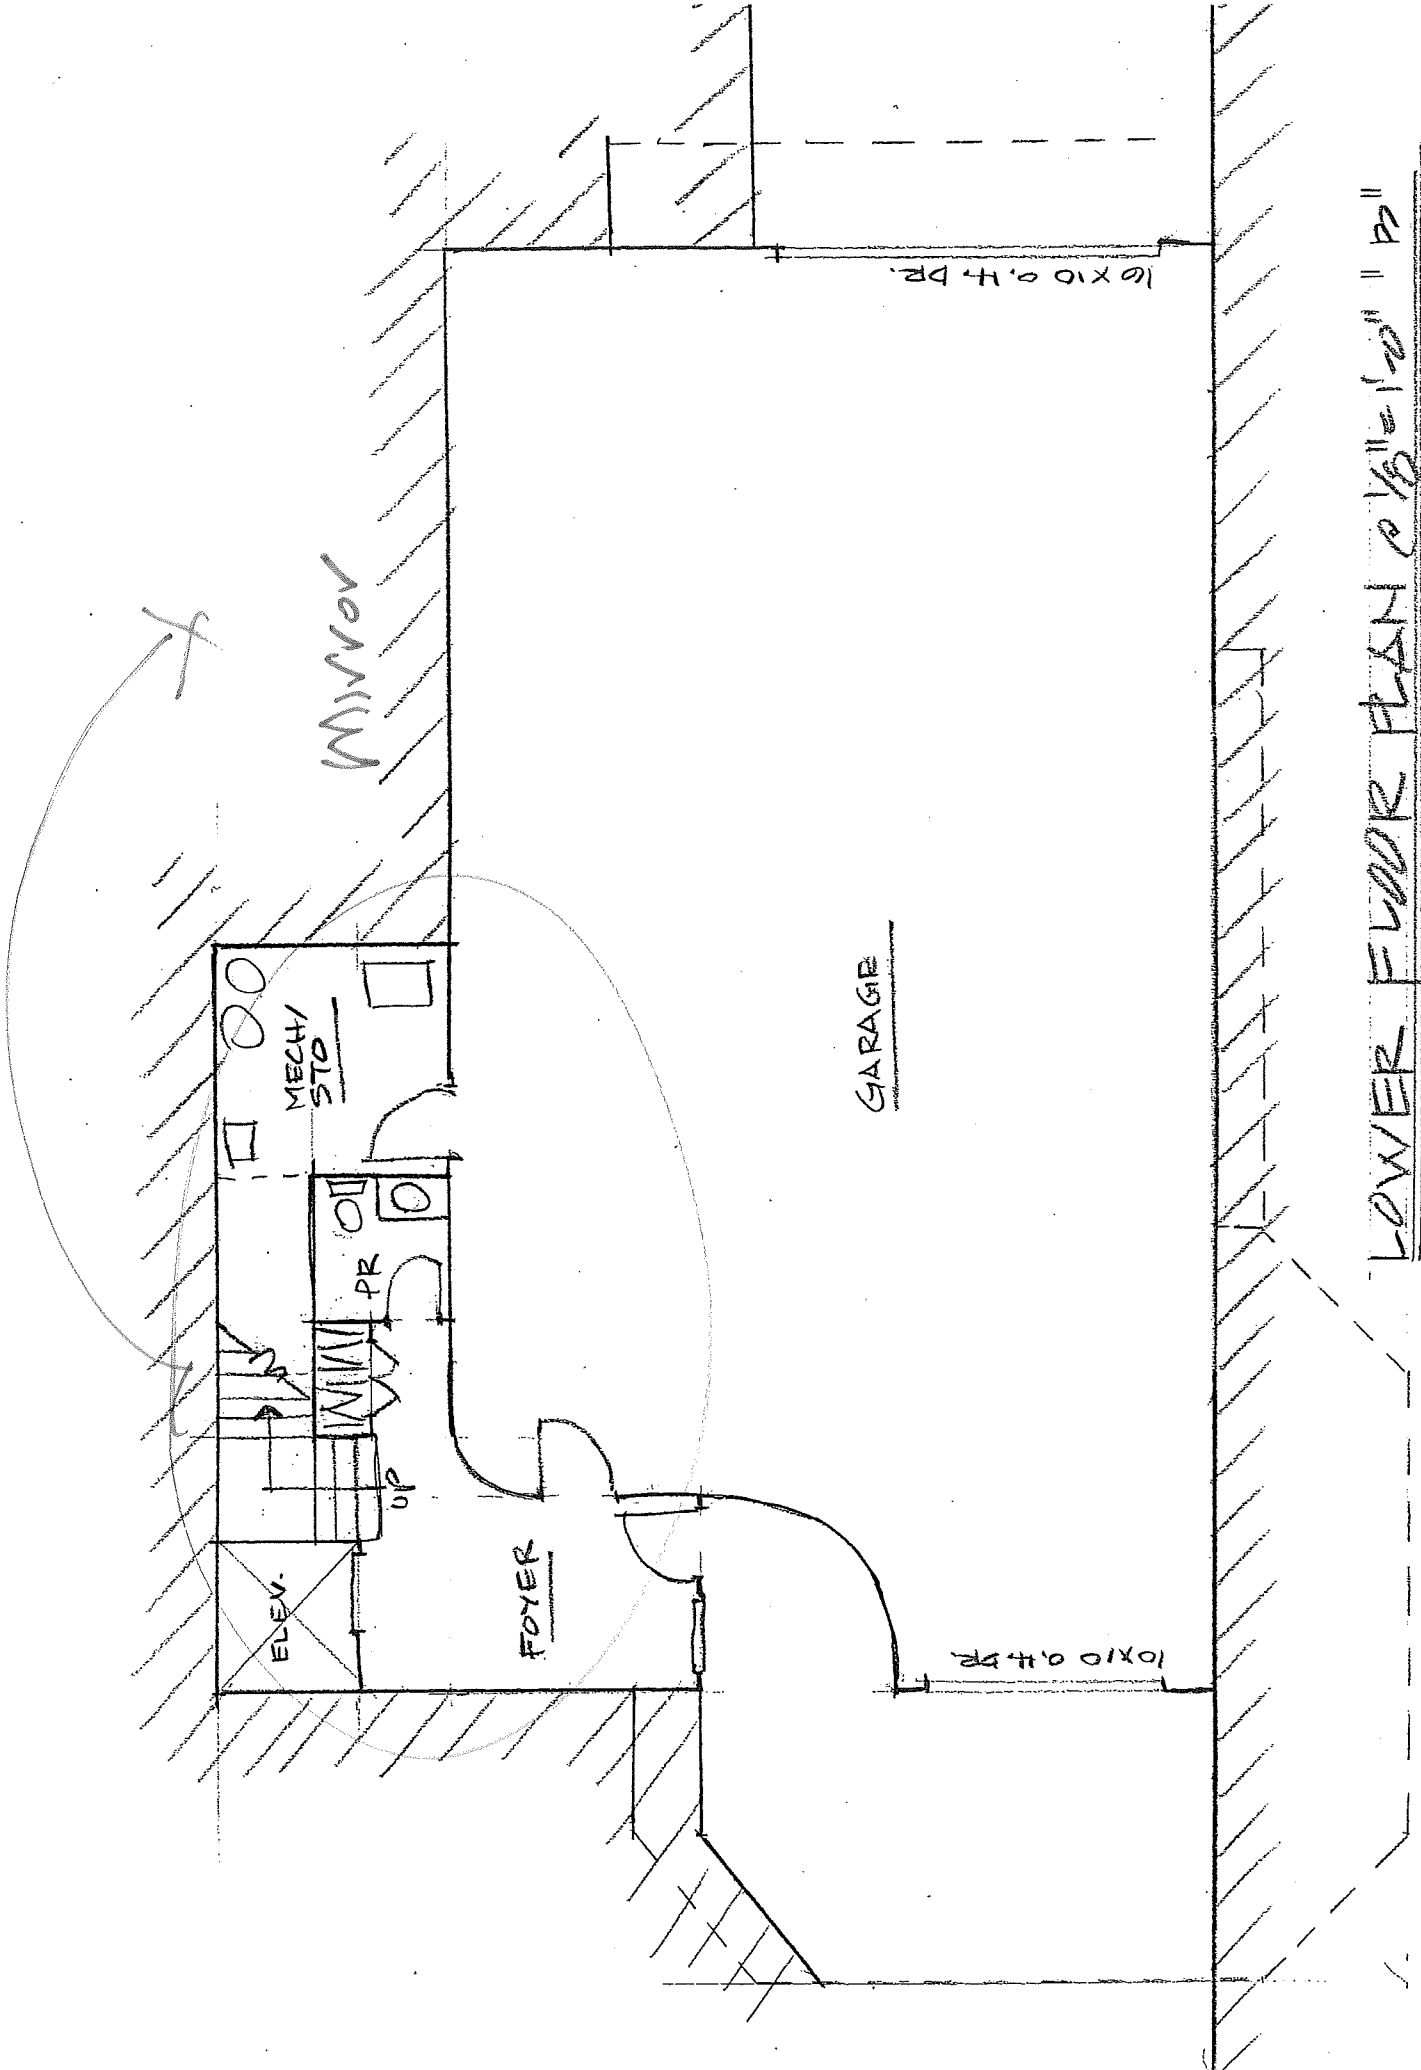

LOWER FLOOR PLAN 10' x 10' 10' x 10'

2/17/10

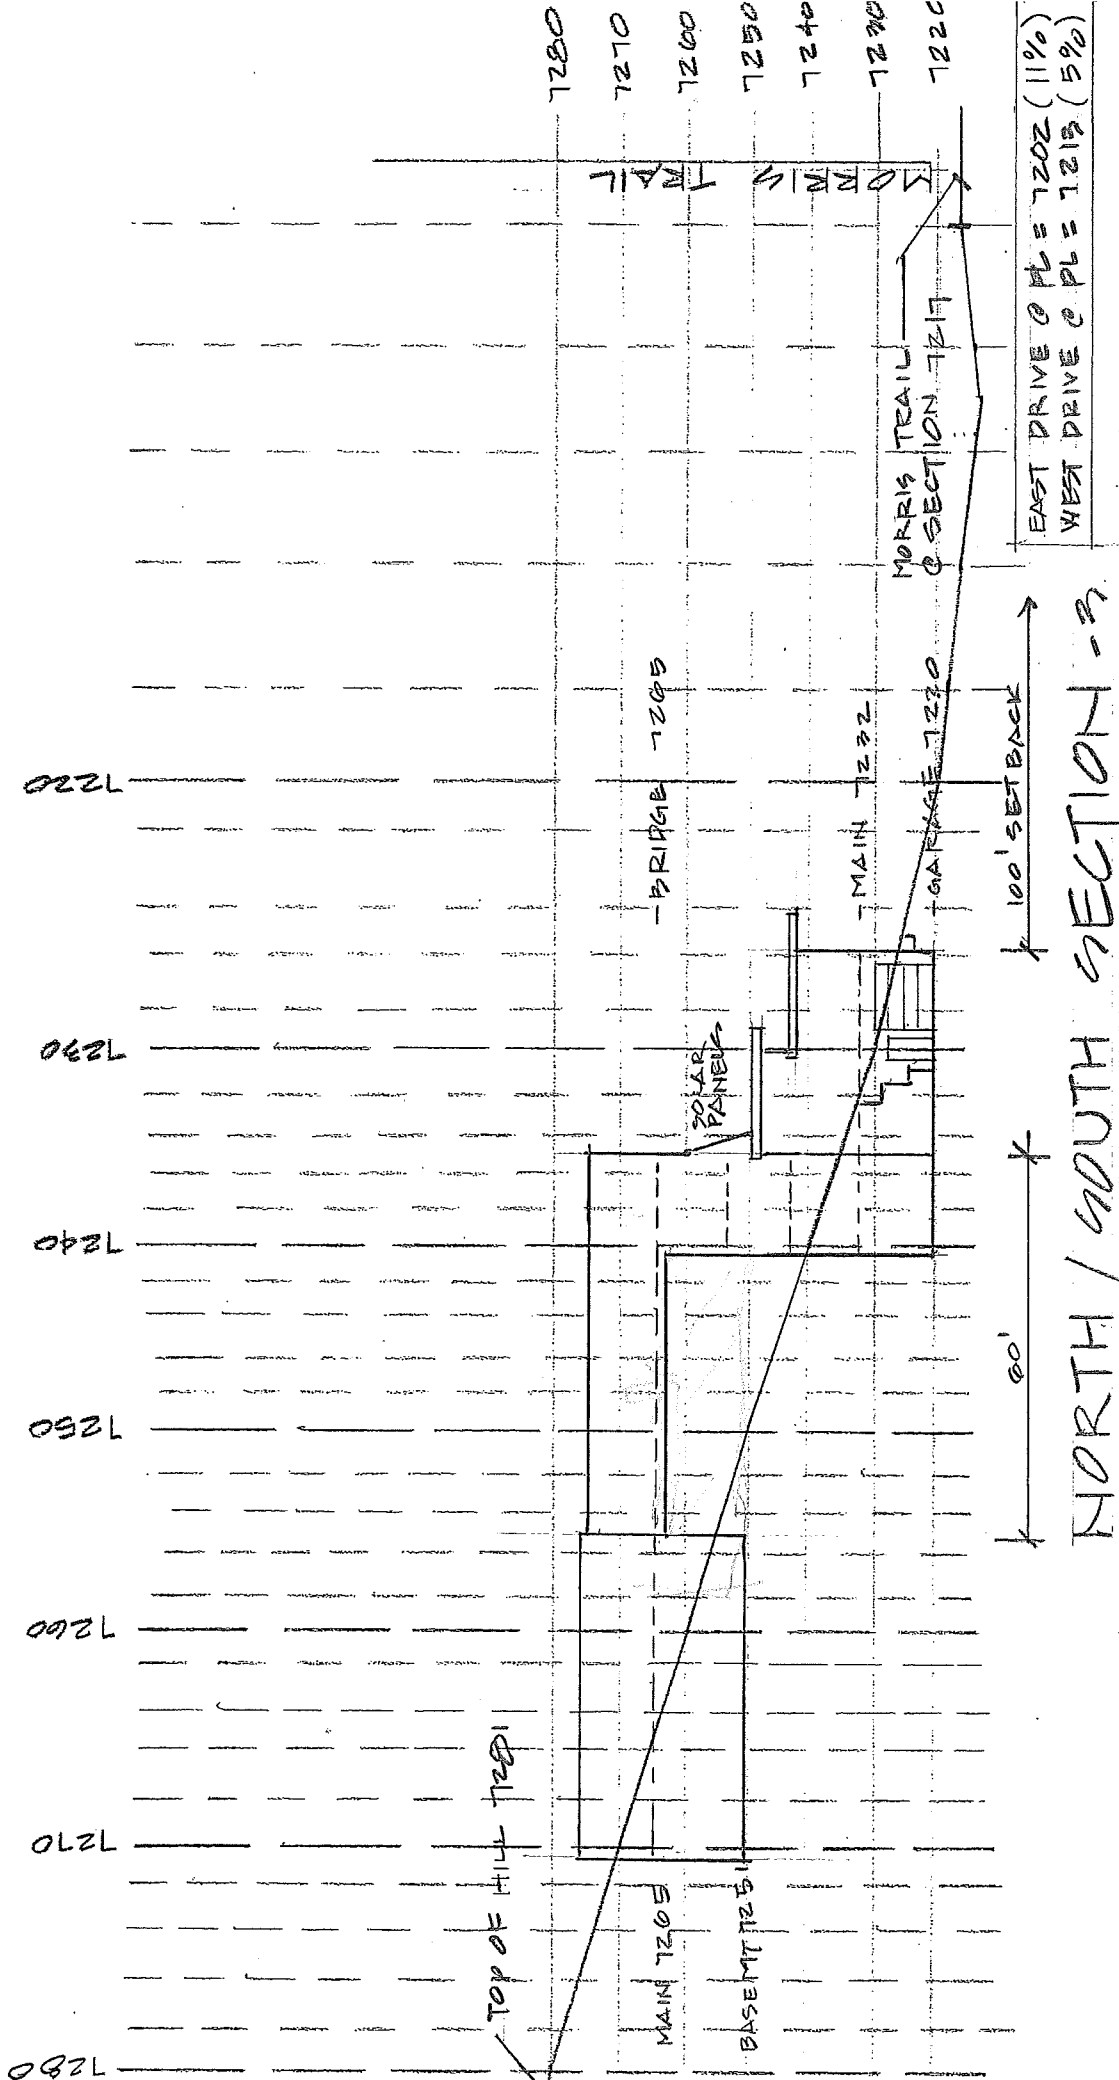

NORTH / SOUTH SECTION - 3'

FEB. 24, 10