


60'-0"

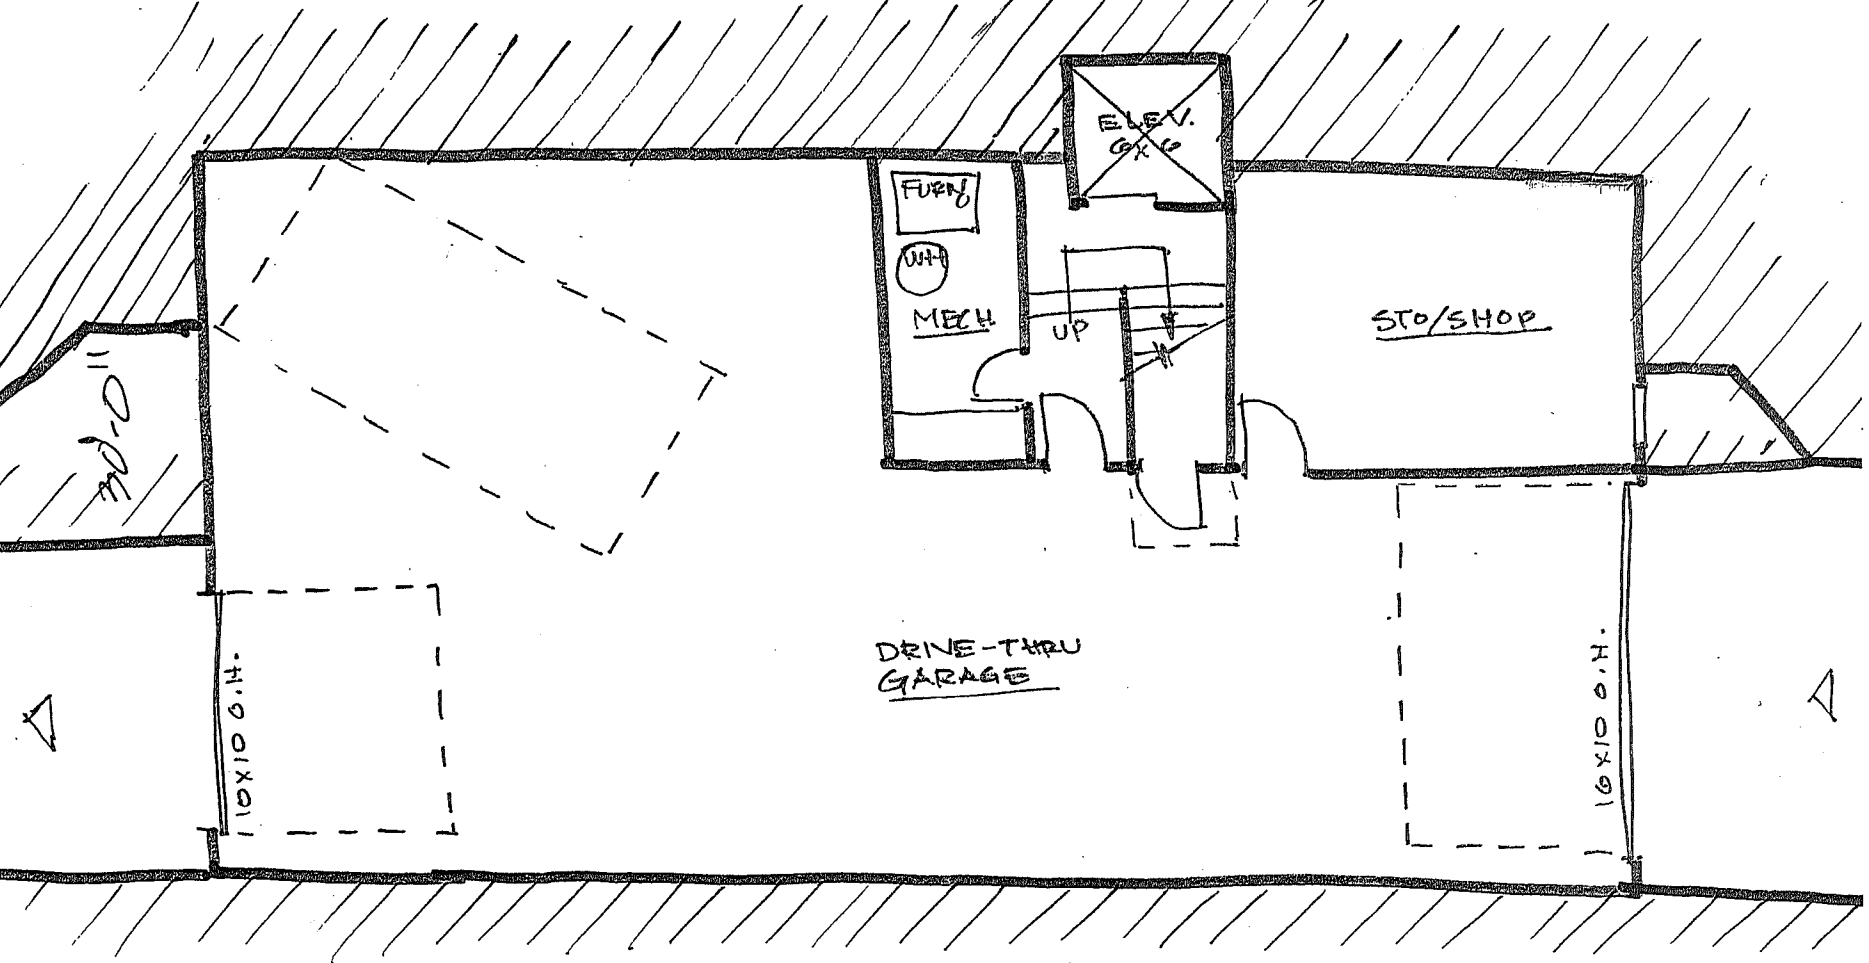


LOWER FLOOR PLAN @ 1/8" = 1'-0"



ART C. KLEIN CONSTRUCTION  
 INC.  
 3370 CHELTON LOOP SO.  
 COLORADO SPRINGS, COLORADO 80909  
 719 570-6060

PHASE 1 GARAGE  
 LOT 19, BLACK FOREST, COLORADO

DATE:	
1/13/10	
JOB:	
10-0103	
SHT. #	OF
1	4
AS1 #:	

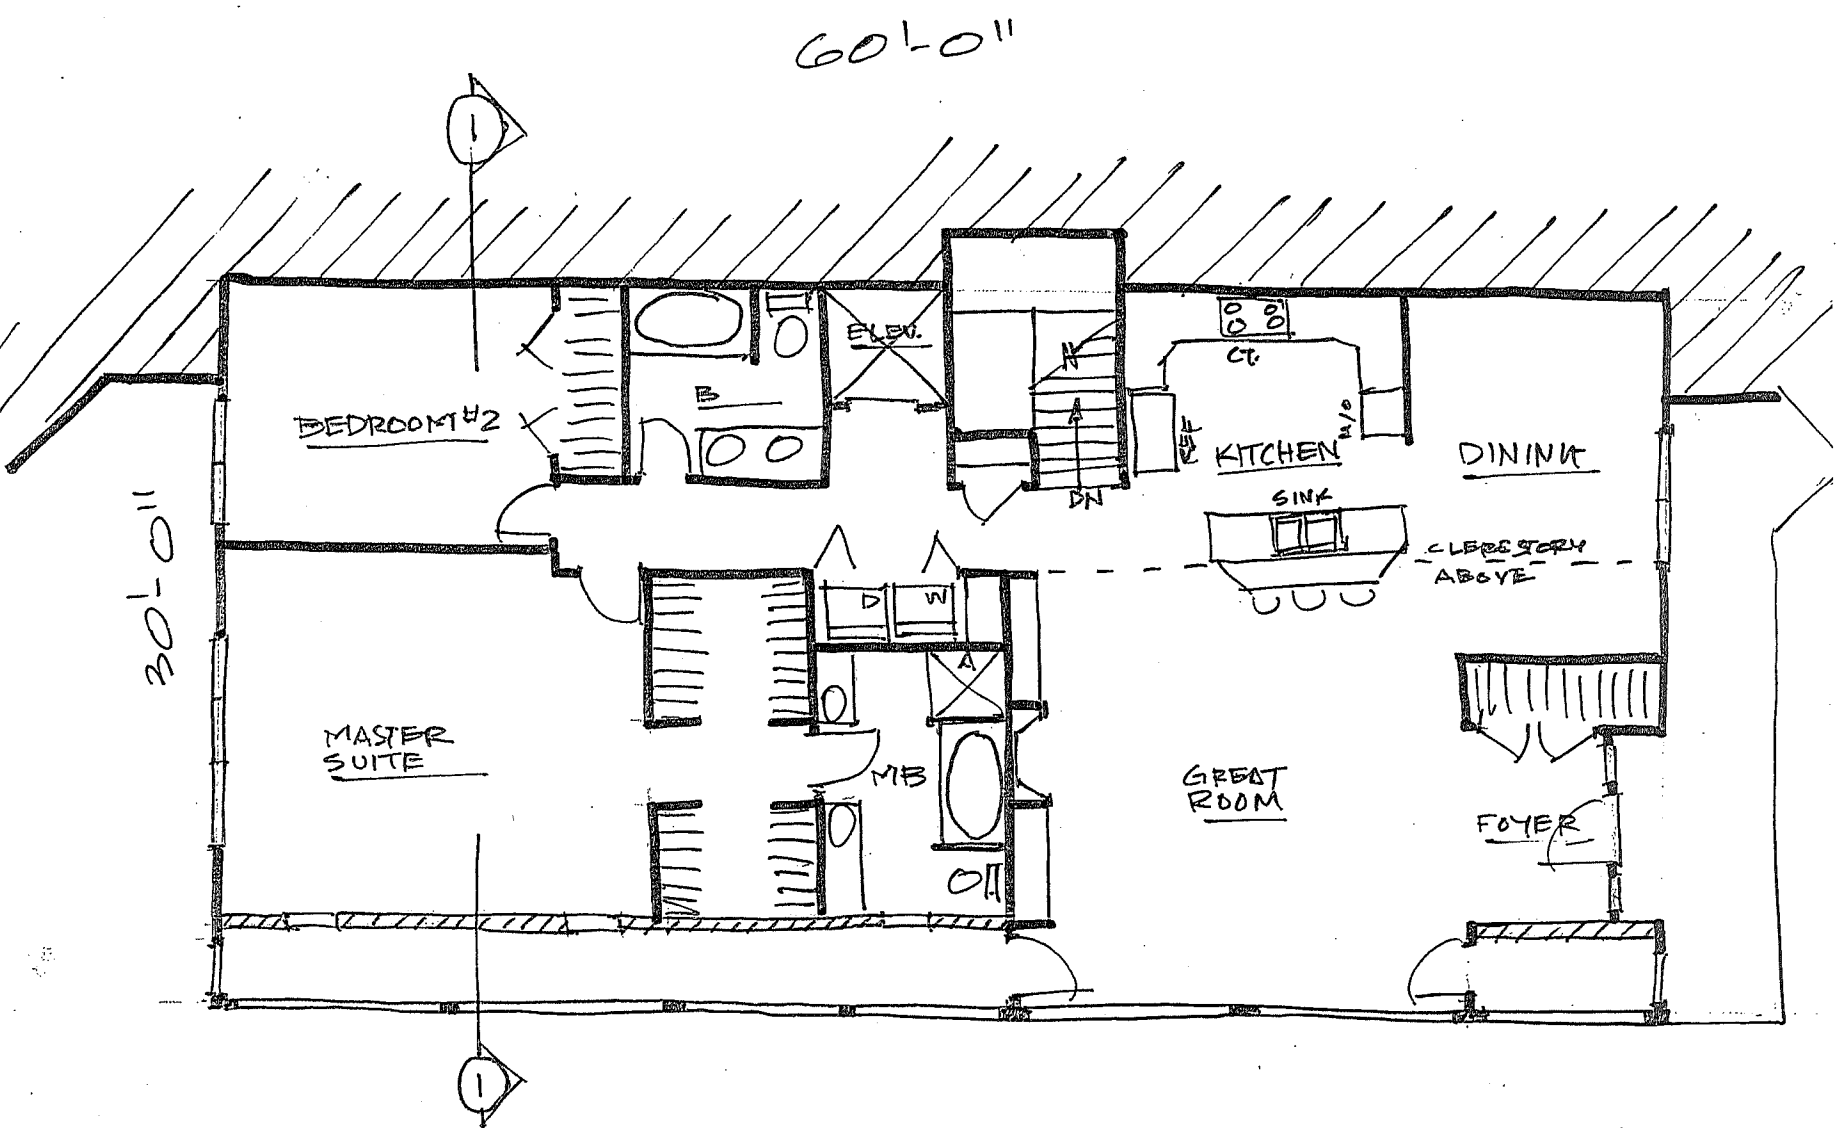

60'-0"

30'-0"


**A** MAIN FLOOR PLAN @ 1/8" = 1'-0"



ART C. KLEIN CONSTRUCTION  
 INC.  
 3370 CHELTON LOOP SO.  
 COLORADO SPRINGS, COLORADO 80909  
 719 570-8060

PHASE 1 GARAGE  
 LOT 19, BLACK FOREST, COLORADO

DATE: 1/13/10	
JOB: 10-0103	
SHT. # 2	OF 4
AS1 F:	

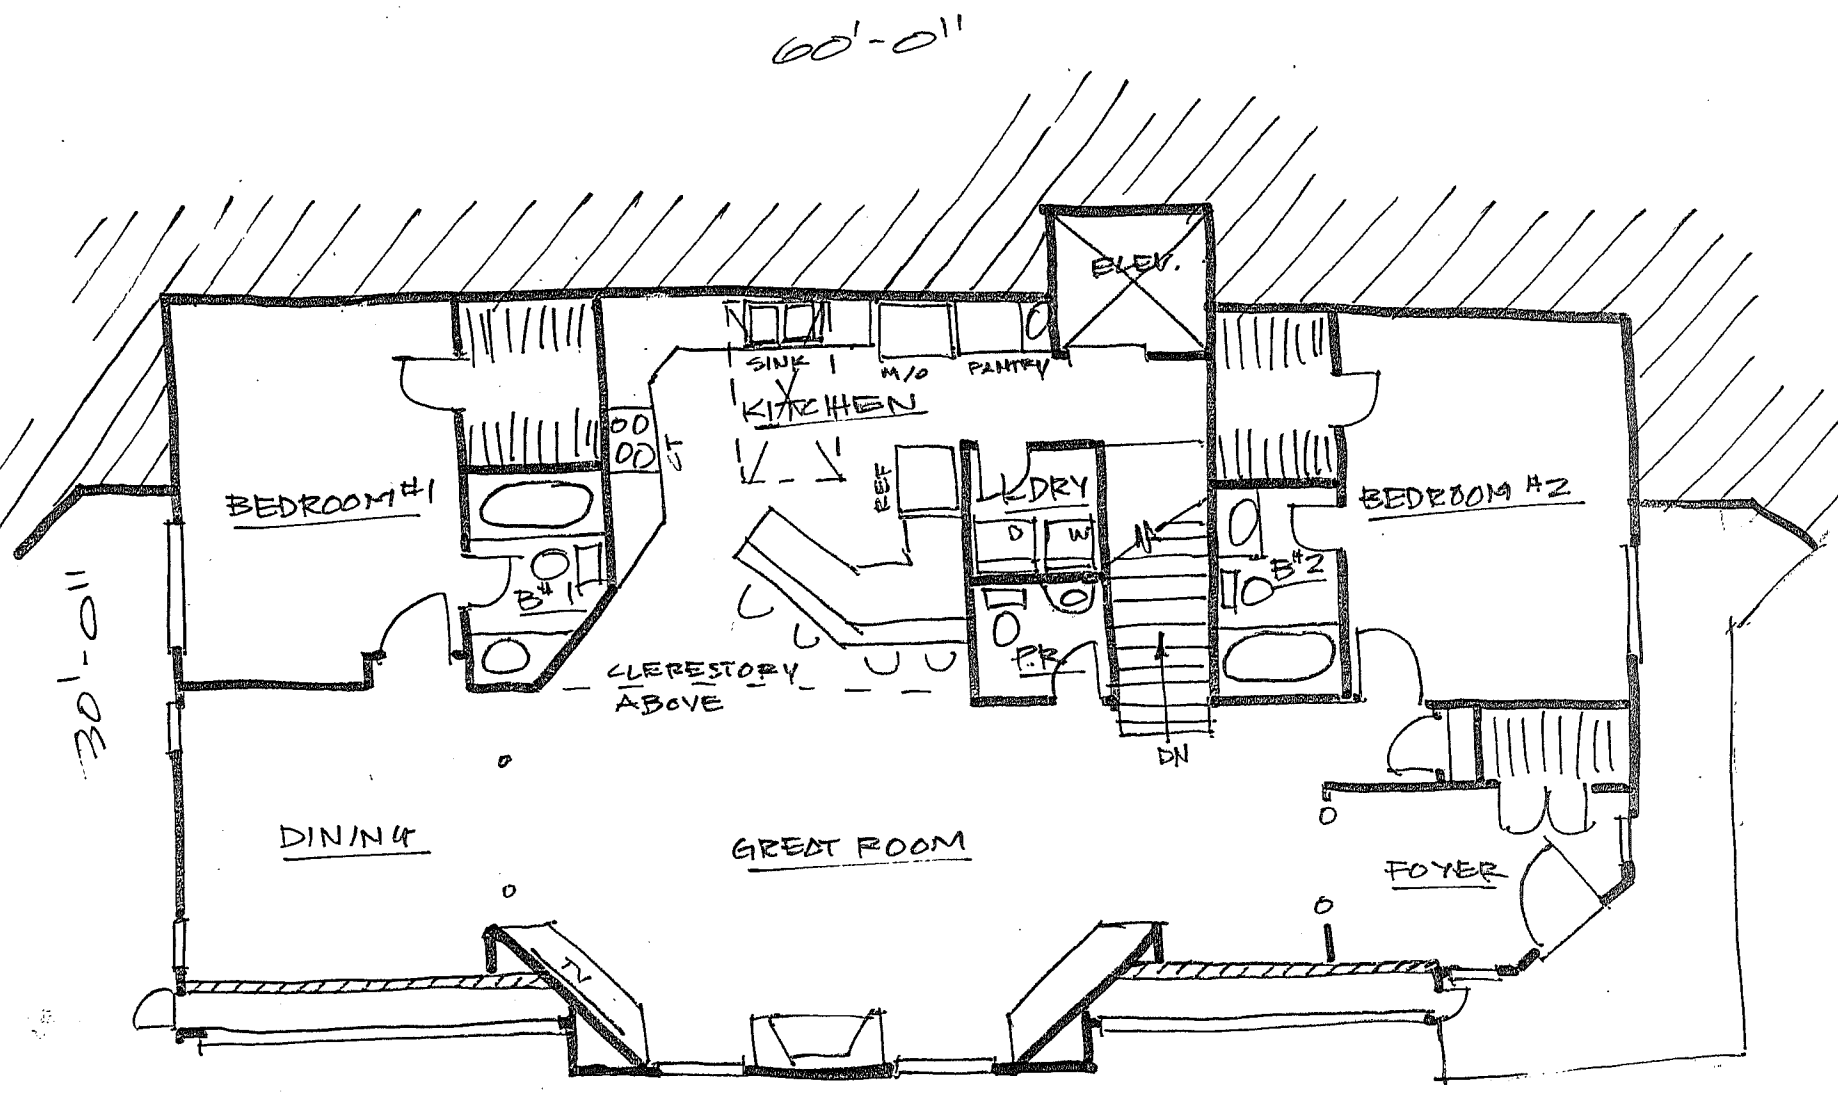


**B** MAIN FLOOR PLAN @ 1/8" = 1'-0" ▲ NORTH

ART C. KLEIN CONSTRUCTION  
 INC.  
 3370 CHELTON LOOP SO.  
 COLORADO SPRINGS, COLORADO 80908  
 719 570-8060

PHASE 1 GARAGE  
 LOT 19, BLACK FOREST, COLORADO

DATE: 1/13/10	
JOB: 10-0103	
SHT. # 3	OF 4
ASL #:	

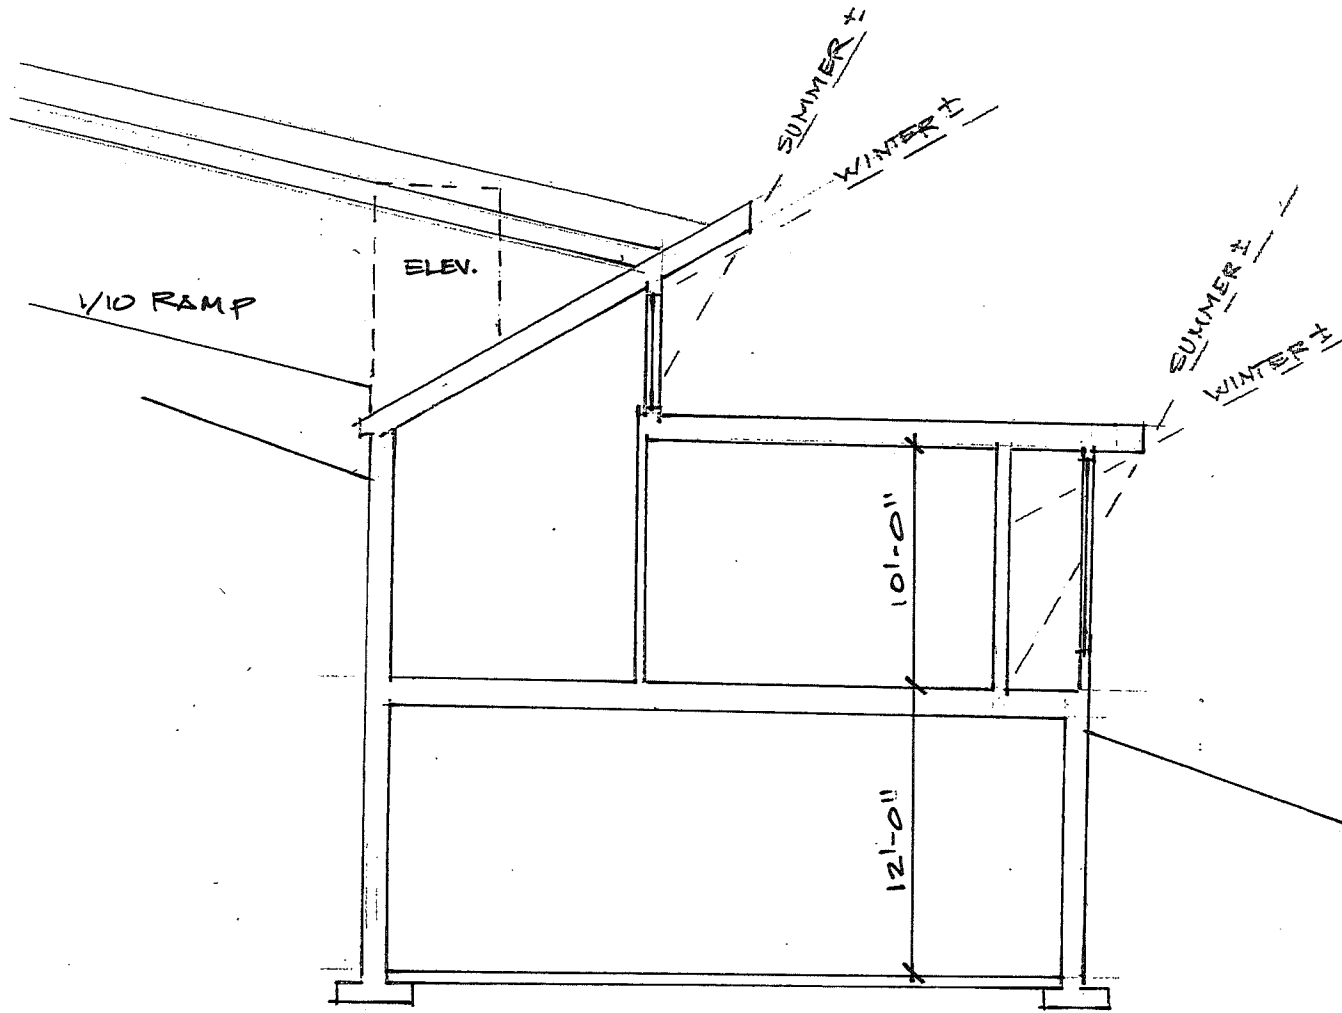

**SECTION THRU  
BEDROOMS @ 1/8" = 1'-0"**

ART C. KLEIN CONSTRUCTION  
INC.  
3370 CHELTON LOOP SO.  
COLORADO SPRINGS, COLORADO 80909  
719 579-8060

PHASE 1 GARAGE  
LOT 19, BLACK FOREST, COLORADO

DATE: 1/13/10	
JOB: 10-0103	
SHT.:	OF
4	4
ASI #:	